




RECEIVED  
 OCT 24 2016  
 CITY OF SNELLVILLE  
 PLANNING DEPARTMENT

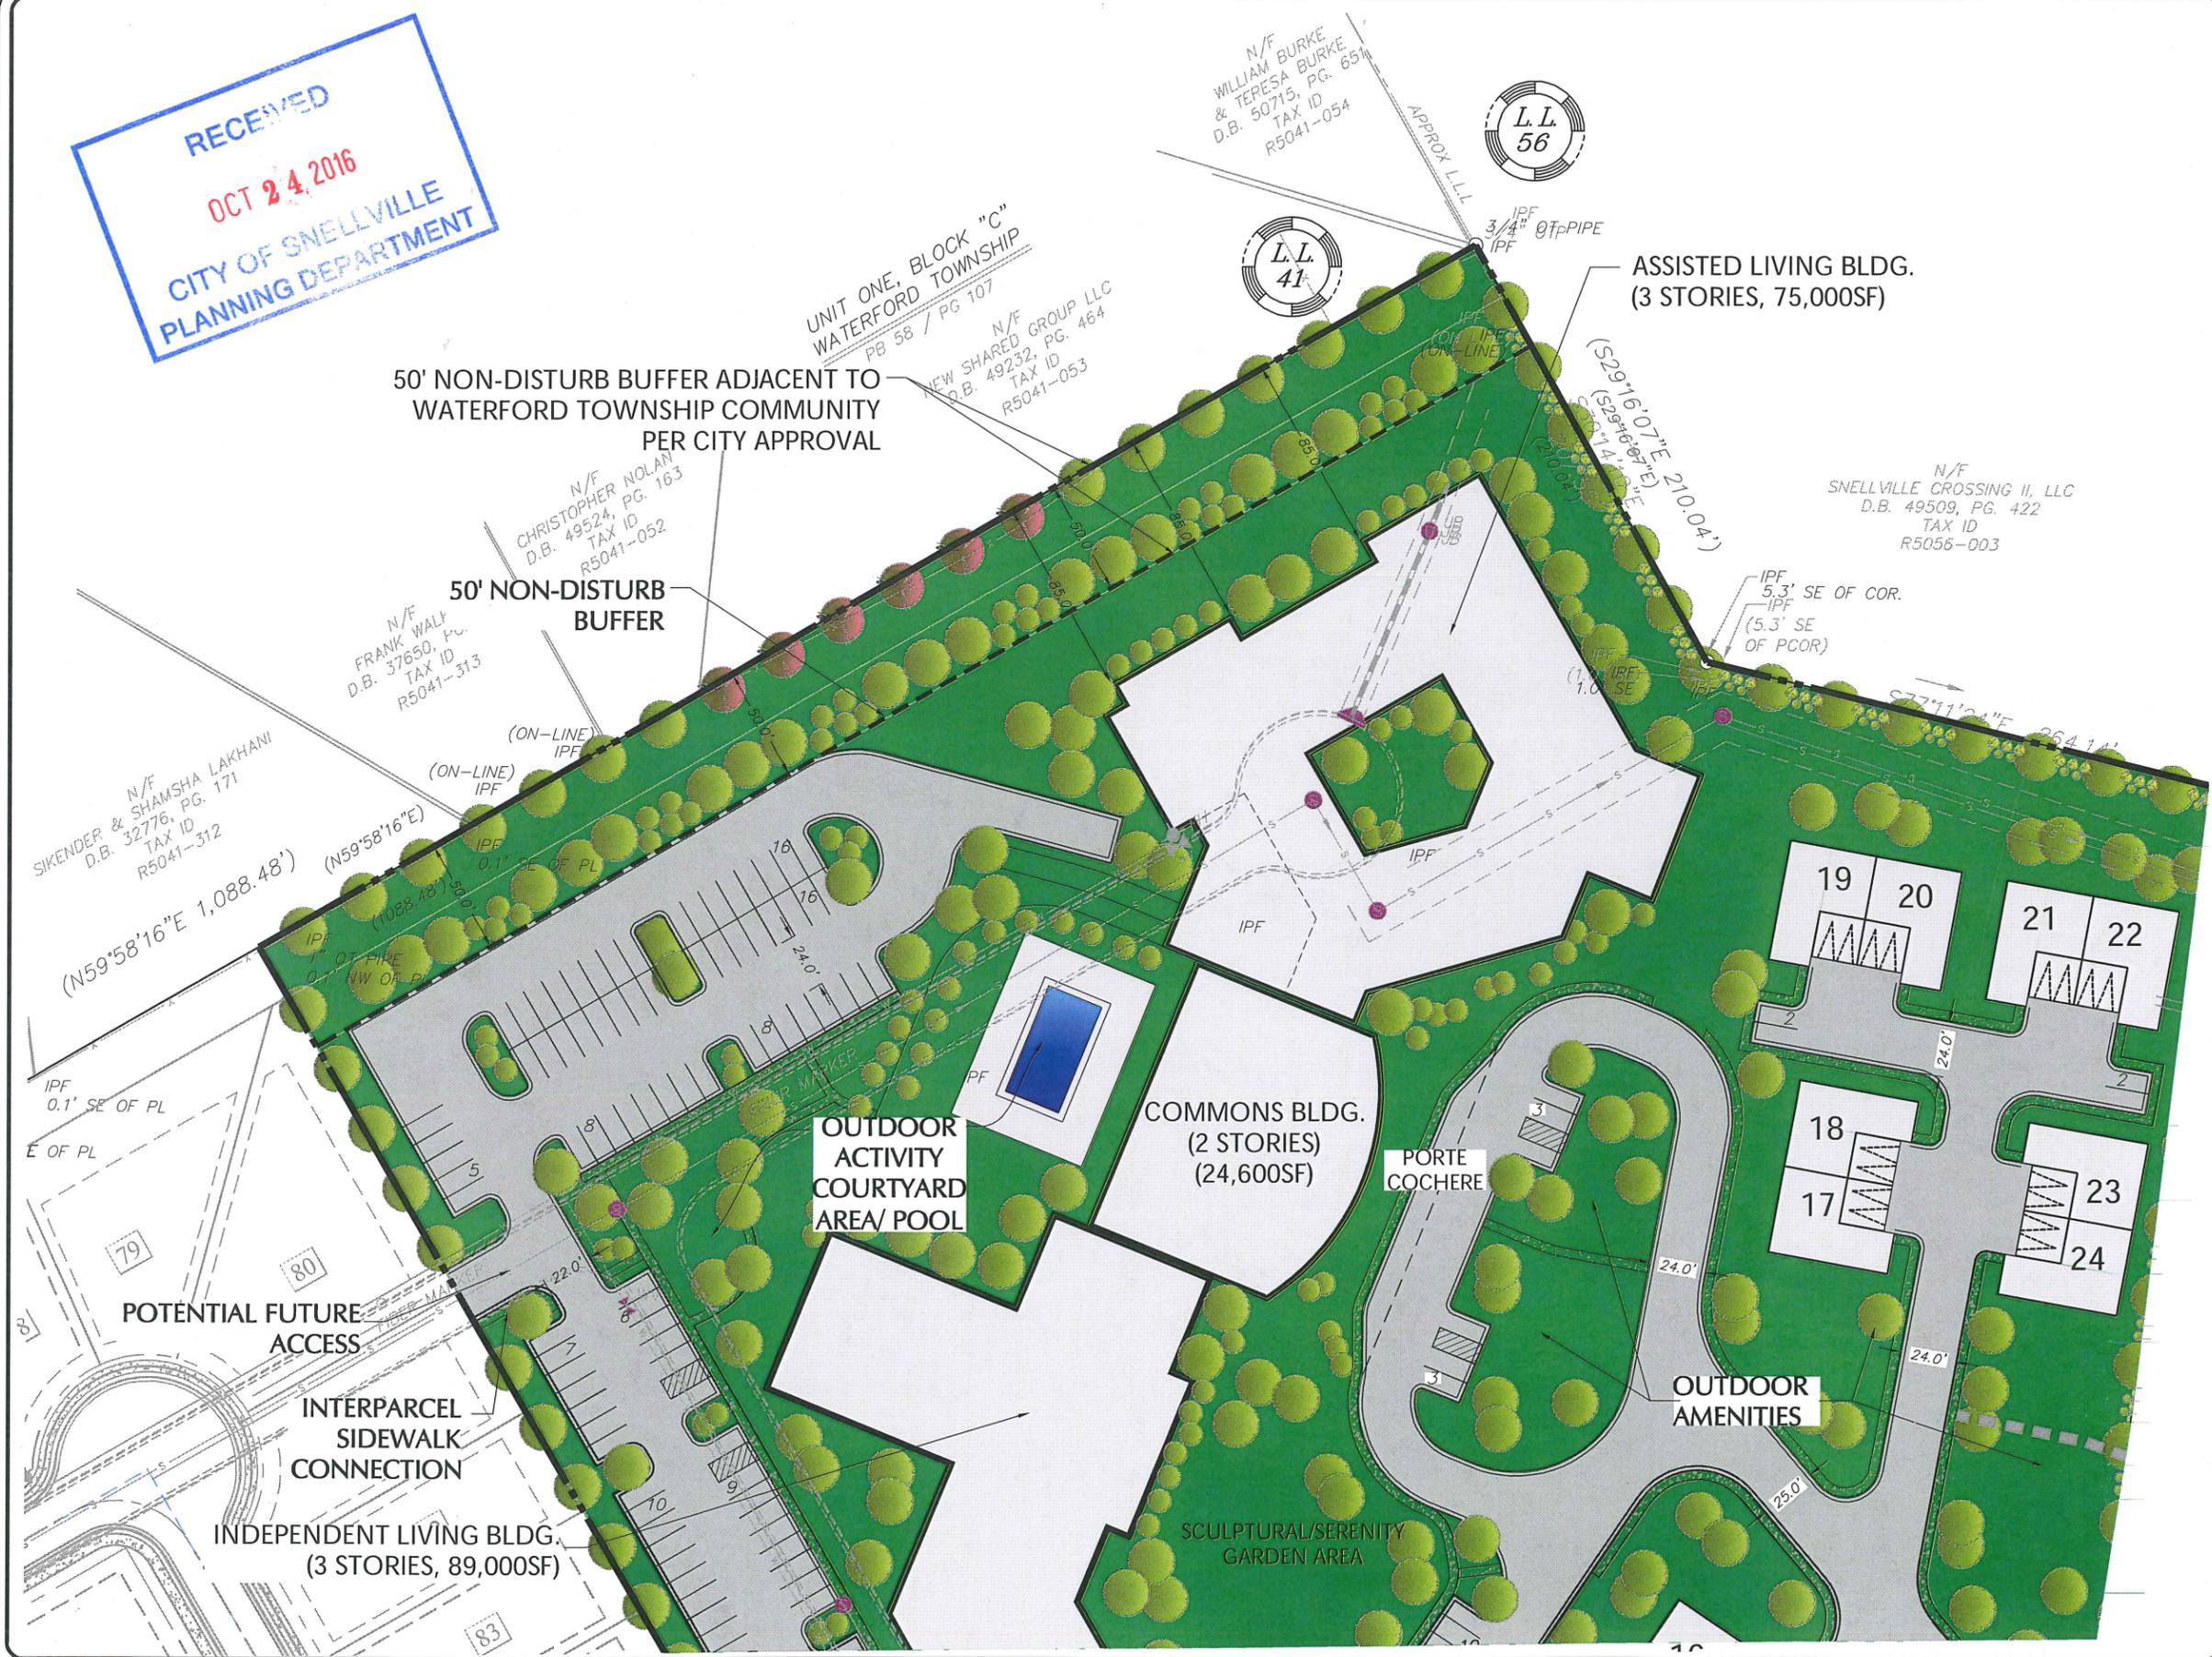

50' NON-DISTURB BUFFER ADJACENT TO WATERFORD TOWNSHIP COMMUNITY PER CITY APPROVAL

50' NON-DISTURB BUFFER

OUTDOOR ACTIVITY COURTYARD AREA/ POOL

COMMONS BLDG. (2 STORIES) (24,600SF)

PORTE COCHERE

OUTDOOR AMENITIES

SCULPTURAL/SERENITY GARDEN AREA

POTENTIAL FUTURE ACCESS

INTERPARCEL SIDEWALK CONNECTION

INDEPENDENT LIVING BLDG. (3 STORIES, 89,000SF)

ASSISTED LIVING BLDG. (3 STORIES, 75,000SF)

**EASTSIDE SENIOR COMMUNITY**  
 A MASTER PLANNED RESIDENTIAL COMMUNITY  
**GRIFFIN FINE LIVING SENIOR LIFESTYLE CORPORATION**  
 303 EAST WACKER DRIVE SUITE 2400 CHICAGO, ILLINOIS 60601  
 PHONE: 312-673-4376  
**PLANNERS AND ENGINEERS COLLABORATIVE**  
 "WE PROVIDE SOLUTIONS"  
 SITE PLANNING & LANDSCAPE ARCHITECTURE & CIVIL ENGINEERING & LAND SURVEYING  
 350 RESEARCH COURT IN NORCROSS, GEORGIA 30092 IN (770)451-2241 IN FAX (770)451-3915 IN WWW.PEACATL.COM

**REVISIONS:**

| NO. | DATE      | BY | DESCRIPTION         |
|-----|-----------|----|---------------------|
| -1  | 9/1/2016  | JH | SITE PLAN REVISIONS |
| -2  | 9/20/2016 | JH | CLIENT COMMENTS     |
|     |           |    |                     |
|     |           |    |                     |
This drawing is the property of Planners and Engineers Collaborative and is not to be copied in whole or in part. It is not to be used on any other project and is to be returned upon request. © Planners and Engineers Collaborative

SHEET TITLE  
**BUFFER EXHIBIT**

SCALE: NTS  
 DATE: AUGUST 16, 2016  
 PROJECT: 03028.03A

THIS SEAL IS ONLY VALID IF COUNTER SIGNED AND DATED WITH AN ORIGINAL SIGNATURE.



GSWCC LEVEL II DESIGN PROFESSIONAL CERTIFICATION # 0000059389 EXP. 10/27/2018

**Z1B**  
 SHEET