




① 3D ELEVATION

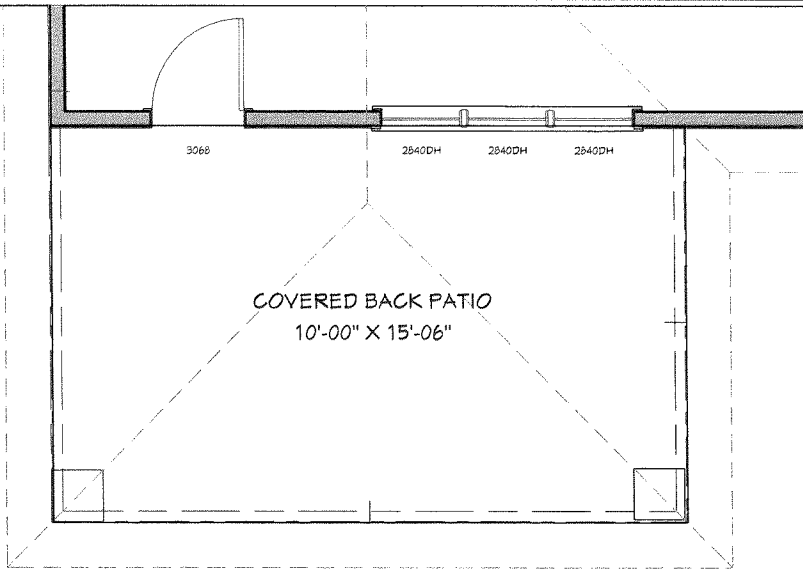

② PLAN VIEW

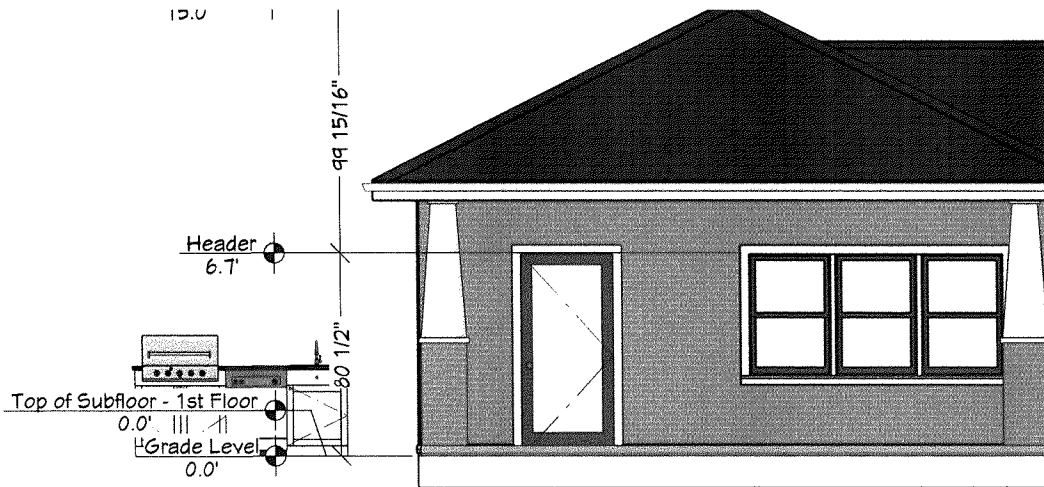

③ FRONT ELEVATION

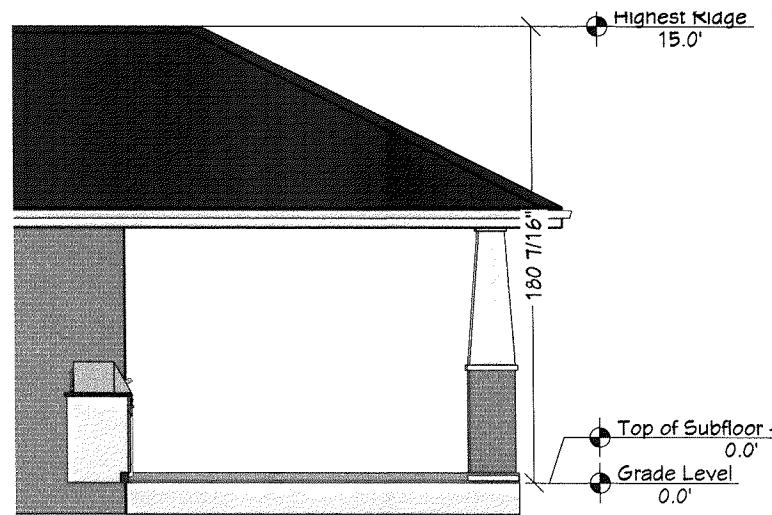

③ SIDE ELEVATION



NO.	DESCRIPTION	BY	DATE

SHEET TITLE:
PLAN VIEW AND ELEVATIONS

PROJECT DESCRIPTION:
SNELLVILLE BACK PORCH

DRAWINGS PROVIDED BY:
INNOVA CONSTRUCTION
WWW.INNOVACONSTRUCTION.COM

DATE:
4/12/2021

SCALE:
1/4"=1'-0"

SHEET:

A-1