
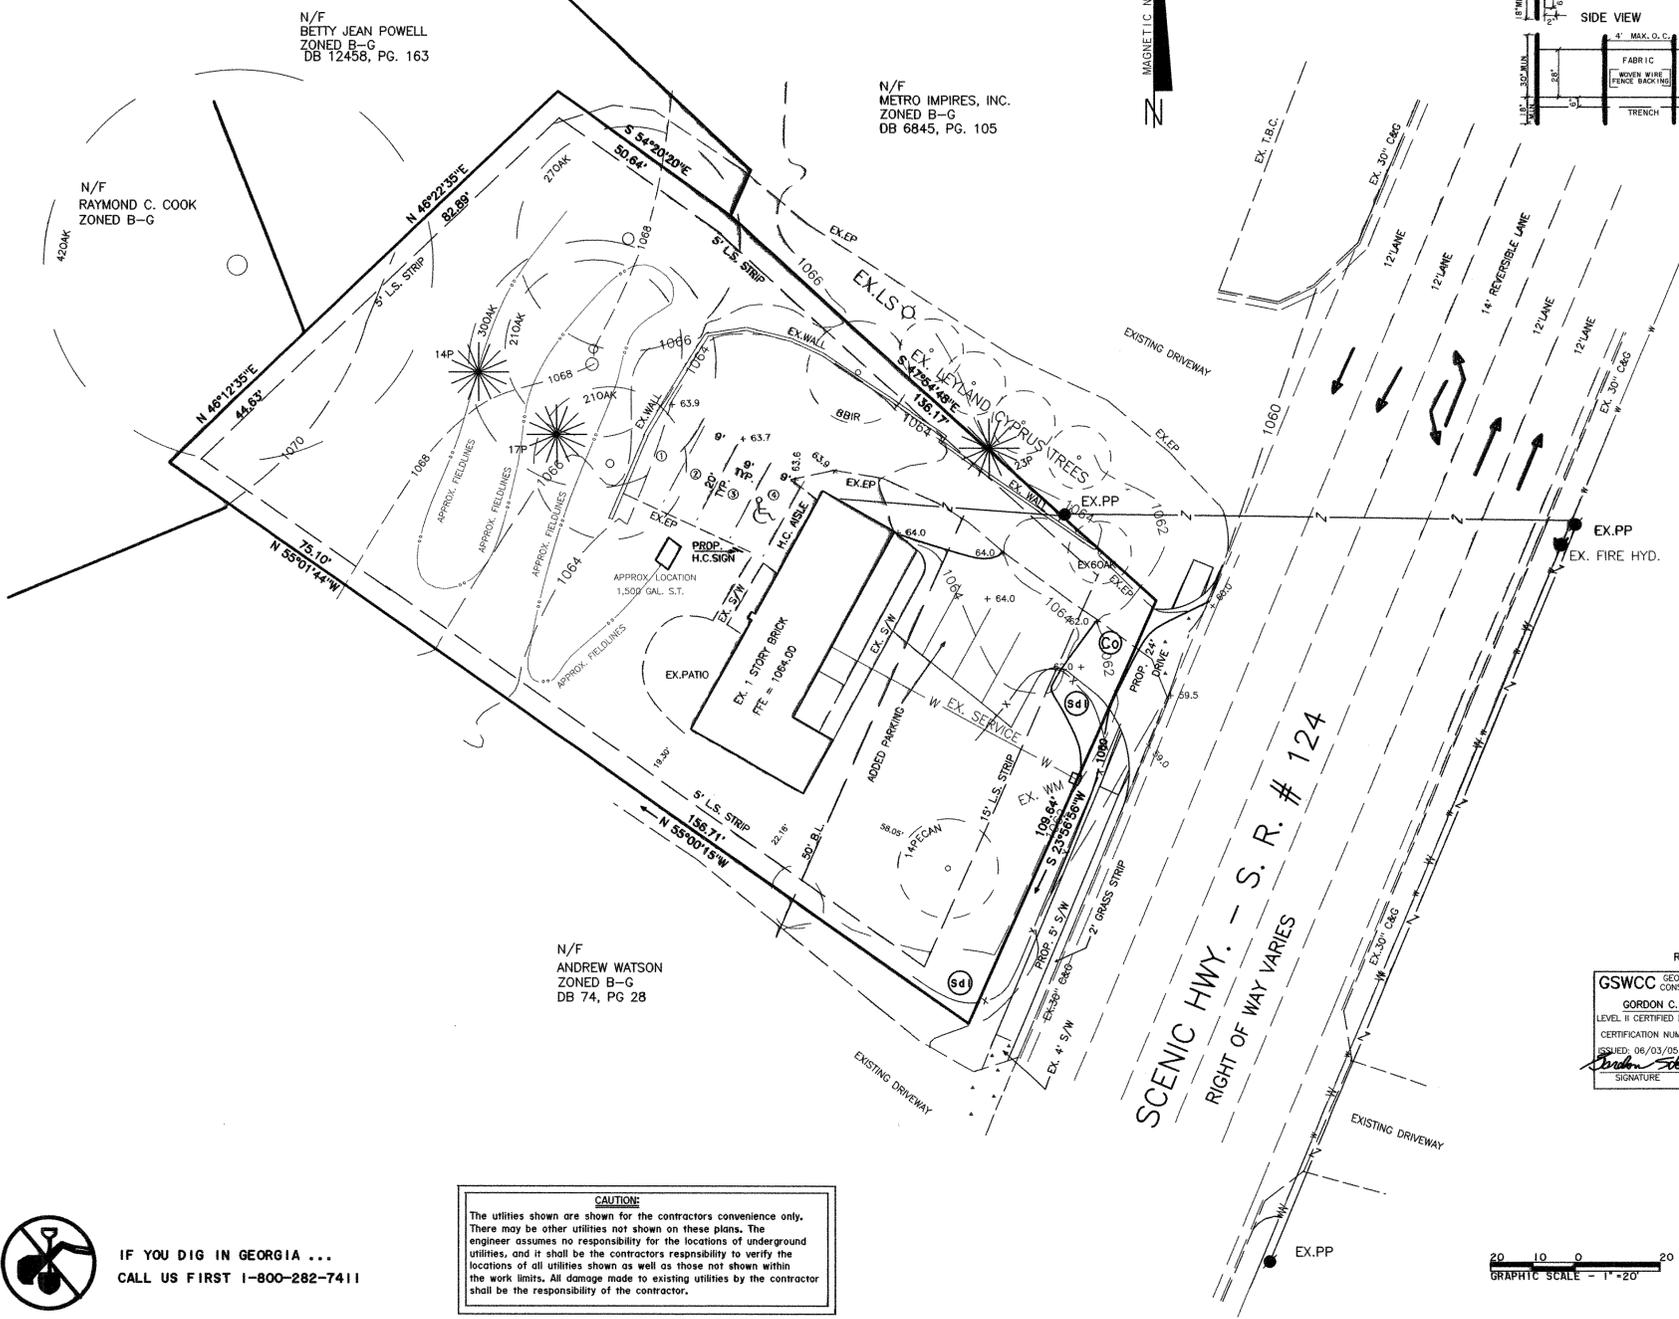
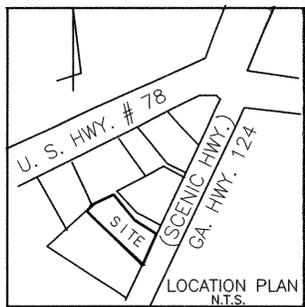


**MAINTENANCE NOTE:**  
The exit shall be maintained in a condition which will prevent tracking or flow of mud onto public rights of way. This may require periodic top dressing with 1.5" - 3.5" stone, as conditions demand, and repair and/or cleanout of any structures to trap sediment. All materials spilled, dropped, washed, or tracked from vehicles or site onto roadways, or into storm drains must be removed immediately.

SILT FENCE TYPES			
TABLE 6-15.2			
<b>WIDTH OF FABRIC</b>	<b>USE</b>		
TYPE A (36")	1) ON DEVELOPMENTS WHERE THE LIFE OF THE PROJECT IS GREATER THAN OR EQUAL TO 6 MONTHS.		
TYPE B (22")	2) WHERE THE SLOPE GRADIENT IS STEEPER THAN 3:1.		
TYPE C (30")	1) ON PROJECTS, SUCH AS RESIDENTIAL HOME SITES OR SMALL COMMERCIAL DEVELOPMENTS, WHERE THE LIFE OF THE PROJECT IS LESS THAN 6 MONTHS.		
	2) WHERE THE SLOPE GRADIENT IS LESS THAN OR EQUAL TO 3:1.		
	3) WHERE FILL SLOPES EXCEED A VERTICAL HEIGHT OF 20 FEET AND THE SLOPE GRADIENT IS STEEPER THAN 3:1.		
	NOTE: FILTER FABRIC MAY ALSO BE ATTACHED TO THE POST BY WIRE, CORD, AND POCKETS		
<b>POST SIZE</b>	<b>TABLE 6-15.3</b>		
<b>MINIMUM LENGTH</b>	<b>TYPE OF POST</b>	<b>SIZE OF POST</b>	
TYPE A 4'	SOFT WOOD	3" DIA OR 2" x 4"	
TYPE B 3'	OAK	1.5" x 1.5"	
TYPE C 4'	STEEL	1.3LB./FT. MIN.	
	SOFT WOOD	2" DIA. OR 2" x 2"	
	STEEL	.75LB./FT. MIN.	
	STEEL	1.3LB./FT. MIN.	
<b>FASTENERS FOR WOOD POSTS</b>			
<b>TABLE 6-15.4</b>			
<b>GAUGE</b>	<b>CROWN</b>	<b>LESS</b>	<b>STAPLES/POST</b>
WIRE STAPLES 17MM	3/4" WIDE	1/2" LONG	2MM
<b>GAUGE</b>	<b>LENGTH</b>	<b>BUTTON HEADS</b>	<b>NAIL/POST</b>
NAILS 14MM	1"	3/4"	4MM

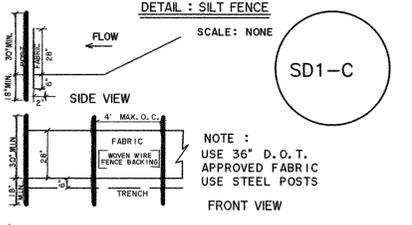

N/F RAYMOND C. COOK  
ZONED B-G

N/F BETTY JEAN POWELL  
ZONED B-G  
DB 12458, PG. 163

N/F METRO IMPIRES, INC.  
ZONED B-G  
DB 6845, PG. 105

N/F ANDREW WATSON  
ZONED B-G  
DB 74, PG 28

REVISION (1)  
GSWCC GEORGIA SOIL AND WATER CONSERVATION COMMISSION  
GORDON C. STORY JR.  
LEVEL II CERTIFIED DESIGN PROFESSIONAL  
CERTIFICATION NUMBER 0000000165  
ISSUED: 06/03/05 EXPIRES: 06/21/17  
Signature: Gordon C. Story  
DATE: 11/30/15

**IF YOU DIG IN GEORGIA ...**  
CALL US FIRST 1-800-282-7411

**CAUTION:**  
The utilities shown are shown for the contractors convenience only. There may be other utilities not shown on these plans. The engineer assumes no responsibility for the locations of underground utilities, and it shall be the contractors responsibility to verify the locations of all utilities shown as well as those not shown within the work limits. All damage made to existing utilities by the contractor shall be the responsibility of the contractor.



CITY OF SNELLVILLE  
DISTRICT 5, LAND LOT 26, PARCEL 081

OFF: (678)656-3832  
FAX: (770)696-9537

**GORDON STORY & ASSOC.**  
CIVIL ENGINEERING • LAND SURVEYING  
4132 ATLANTA HIGHWAY  
SUITE 110 # 334  
LOGANVILLE, GEORGIA 30052  
GORDON STORY, P.E., P.L.S.  
E-MAIL: gtruestory@aol.com

LAND LOT \*  
DISTRICT \*  
GWINNETT COUNTY  
DATE: 06/02/2011  
JOB: 1137ER2.PL1  
1137.CRD  
DISK: #15GSA

EROSION, SEDIMENTATION CONTROL PLAN FOR:  
**PRECISE TAX AND ACCOUNTING SERVICES**  
2319 SCENIC HWY.  
SNELLVILLE, GA. 30078

REVISIONS: (1)11/30/15; ADDED PARKING;  
SHEET OF 7