


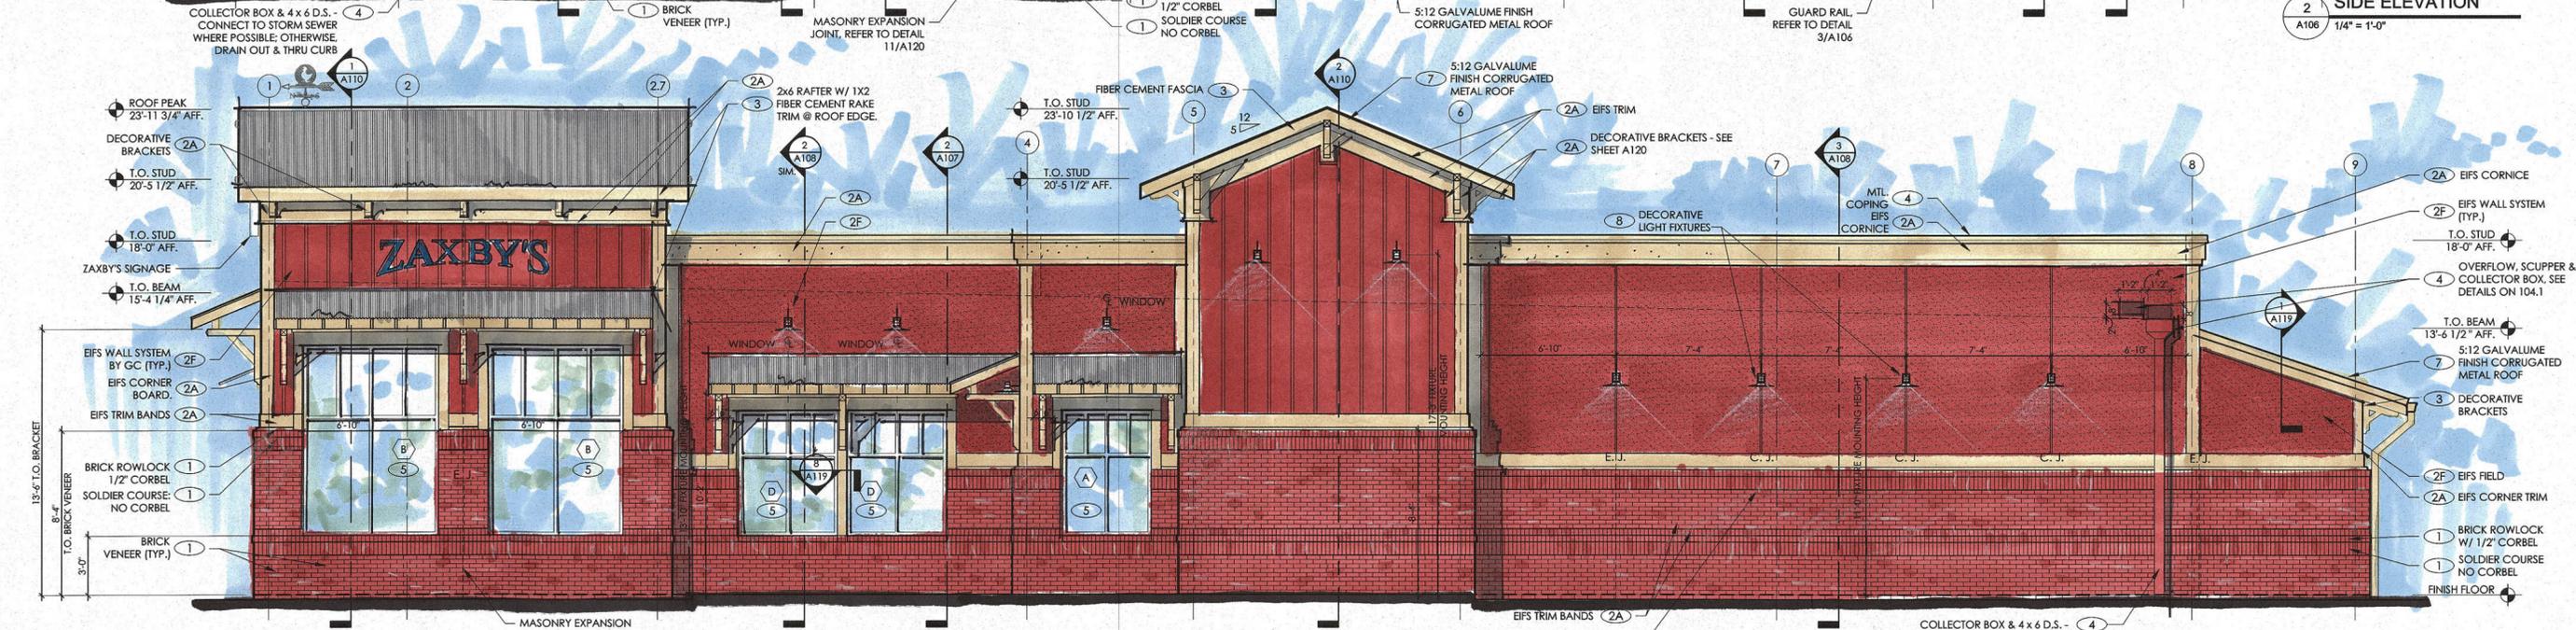

2 SIDE ELEVATION
A106 1/4" = 1'-0"



1 SIDE ELEVATION
A106 1/4" = 1'-0"

EXTERIOR FINISH SCHEDULE

- ALL MATERIALS & INSTALLATION SHALL CONFORM TO APPLICABLE ASTM STANDARDS UNLESS GOVERNING AUTHORITIES HAVE DIFFERENT REQUIREMENTS.
- STANDARD BRICK UNIT 3-5/8" x 2-1/4" x 7 5/8" RUNNING BOND
- 1 COLOR: BRICK - COMMONWEALTH (GENERAL SHALE)
APPROVED ALTERNATE - M/S CHEROKEE NATCHEZ (CHEROKEE BRICK)
MORTAR - "COOSA ANTIQUE BUFF"
- 3/8" THICK MORTAR JOINTS. ASTM C-270, TYPE N.
- 15# ROOFING FELT OVER ALL SUBSTRATES OR SEALED DENS GLASS. GOLD SHEATHING GROUT VOID SOLID @ FENCE AND BELOW F.F. PROVIDE VAPOR BARRIER AS INDICATED.
- CONTINUOUS, THROUGH WALL FLASHING, EPDM (BY W.R. GRACE) OR EQUAL AT BOTTOM OF WALLS & ABOVE OPENINGS. CUT FLASHING FLUSH WITH EXT. FACE. PROVIDE CELL VENT TYPE WEEPS, ABOVE FLASHING @ 32" O.C. MAX.
- HOHMANN & BARNARD, INC. HORIZ REINF. ON CMU FENCE
HOHMANN & BARNARD, INC., DW-10 HS TRIANGULAR MTL. WALL TIES (OR EQUAL) @ 16" O.C. VERT. & AT HORIZ. STUD SPACING, 14 GA. SEE SECTIONS & SPECS. ATTACH TO STUDS WITH (2) 10-16 x 1-1/2" SCREWS.
- 2 STO TO HAVE MEDIUM TEXTURE FINISH ON FIELD EIFS.
STO TO HAVE FINE SAND TEXTURE @ ACCENTS
ICC EVALUATION REPORT NO. ESR-1720
- 2 DRYVIT OUTSULATION PLUS IS AN APPROVED ALTERNATE.
ALT.
COLORS MUST MATCH COLORS LISTED AND APPROVED FOR GALLINA CENTRO REQUIREMENTS
- 2F = FIELD COLOR: STO STOLIT 1.5 DARK STO NA13-0033 / SW 2839 'ROYCROFT COPPER RED' (NO SUBSTITUTIONS)
- 2A = ACCENT COLOR: EIFS CORNERS, CORNICE, FRIEZE & TRIM, DECORATIVE BRACKETS, BEAMS OR PURLINS. - STO FINE SAND #80310 - STO NA 13-0034 'BALANCED BEIGE' SW 7037

- 3 (HARDIE) CORNER BOARDS, CORNICE, FRIEZE & TRIM - PAINT SHERWIN WILLIAMS "BALANCED BEIGE" SW 7037
- 4 PREFINISHED, METAL COPING OR GRAVEL STOP & ROOFING COLOR: COPINGS: MATCH SURROUNDING CORNICE COLOR ROOFING @ REAR AWNING: GALVANIZED / GALVALUME MATERIAL SHALL BE 24 GAUGE HOT DIPPED GALVANIZED STEEL OR 0.032" THICK ALUM. FINISH SHALL BE KYNAR 500 FLUOROCARBON COATING. ACCEPTABLE MANUFACTURERS ARE AS FOLLOWS:
A. BERRIDGE MANUF. CO., HOUSTON, TX.
B. PAC-CLAD
C. MBICI
D. MCELROY METAL CO., PEACHTREE CITY, GA.
E. APPROVED EQUALS WILL BE ACCEPTED
- PROVIDE ALL RELATED ACCESSORIES: FLASHING, END CLOSURES, GUTTERS, DOWNSPOUTS, ETC. IN MATCHING COLOR. INSTALL ALL MATERIALS PER MANUF.'S RECOMMENDATIONS.
- A MANUFACTURER'S WARRANTY AGAINST DISCOLORATION & WEATHER-TIGHTNESS WILL BE REQUIRED.
- NOT ALL ROOF PENETRATIONS & ACCESSORIES ARE SHOWN ON THIS DRAWING. IT IS THE RESPONSIBILITY OF THE G.C. TO INSTALL ITEMS INDICATED ELSEWHERE.
- 5 STOREFRONT: WINDOWS & ENTRANCE DOORS (CLEAR ANODIZED)


GLAZING - UNCOATED TINTED GLASS

APPEARANCE	LOCATION	TYPE & THICKNESS	U FACTOR	SHGC	VLT	VLR
GRAY TINT	EXTERIOR SIDE	1/4" TEMPERED	.45	.47	39.6	7.3
CLEAR - NO TINT	INTERIOR SIDE	1/4" TEMPERED	.58	.69	79	15

CONTACT PERSON @ QUALITY GLASS: JOHNNY DOSTER @ 706-548-4481

- 6 SELF-CLOSING & TEMPERED GLASS DRIVE-THRU WINDOW: ROUGH OPENING = 6'-0" WIDE x 5'-8" HIGH QUICKSERV MODEL SC-4030 SELF CLOSING HORIZ. SLIDER WINDOW FIT INTO A "STOREFRONT" FRAME, MATCH STOREFRONT IN COLOR & GLAZING.
- 7 QUICKSERV-DIVISION OF MCE SYSTEMS CORP.
P.O. BOX 40466, HOUSTON, TX 77240-0466
P. 800-388-8307 F. 713-462-1936
STOREFRONT & SLIDER ALSO BY:
QUALITY GLASS P. 706-548-4481
- 8 GALVALUME 22 GA. CORRUGATED FINISH METAL ROOF (MBCI PBC OR EQUIV.)
- 9 GALVANIZED METAL FINISH GOOSENECK FIXTURES ARE TO BE INSTALLED BY THE G.C.
- ALL SPECIFIED MATERIALS MUST BE INSTALLED PER MANUFACTURER'S REQUIREMENTS. ANY DISCREPANCIES OR CONFLICTS BETWEEN THE DRAWINGS AND THE MANUFACTURER'S REQUIREMENTS SHOULD BE IDENTIFIED BY THE CONTRACTOR PRIOR TO INSTALLATION AND DURING THE BID PHASE TO AVOID CHANGE ORDERS.
- 9 LADDER PAINT FIELD COLOR
- 6 GLAZING, REFER TO SHEET A117
- 6 DOORS, REFER TO SHEET A115

* E.I.F.S. NOTE
THESE DRAWINGS USE "STO" BRAND E.I.F.S. SYSTEMS AS A BASIS OF DESIGN.
"DRYVIT" OUTSULATION PLUS AND SYSTEMS WILL BE ALLOWED AS AN ALTERNATE.
ICC EVALUATION REPORT # ESR-1543.

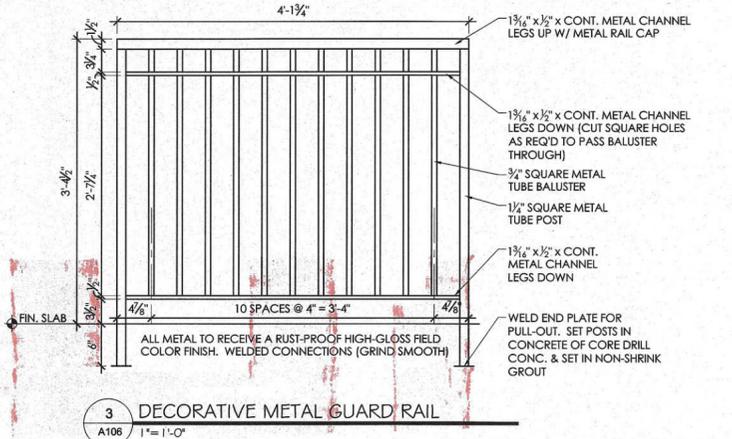

3 DECORATIVE METAL GUARD RAIL
A106 1" = 1'-0"