

# Piedmont

EASTSIDE

*Piedmont Eastside*

---

*Phase 2B - Exterior Ground Signs*



# PIEDMONT STANDARDS

## Logos



## Main Colors

 PMS 1805 C | HEX BE3527  
C 5 M 96 Y 76 K 21

 PMS 144 C | HEX F89821  
C 0 M 52 Y 100 K 0

 PMS BLACK C | HEX 000000  
C 0 M 0 Y 0 K 100

 PMS 173 C | HEX E76E24  
C 0 M 80 Y 94 K 1

 PMS 1235 C | HEX FCBB30  
C 0 M 30 Y 95 K 0

## Main Fonts

### Neo Sans STD

Regular  
ABCDEFGHIJKLMNOPQRSTUVWXYZ  
abcdefghijklmnopqrstuvwxyz123456789

Medium  
ABCDEFGHIJKLMNOPQRSTUVWXYZ  
abcdefghijklmnopqrstuvwxyz123456789

**Bold**  
ABCDEFGHIJKLMNOPQRSTUVWXYZ  
abcdefghijklmnopqrstuvwxyz123456789


Regular  
ABCDEFGHIJKLMNOPQRSTUVWXYZ  
abcdefghijklmnopqrstuvwxyz123456789

Semibold  
ABCDEFGHIJKLMNOPQRSTUVWXYZ  
abcdefghijklmnopqrstuvwxyz123456789

**Bold**  
ABCDEFGHIJKLMNOPQRSTUVWXYZ  
abcdefghijklmnopqrstuvwxyz123456789



# PIEDMONT EASTSIDE MAIN CAMPUS

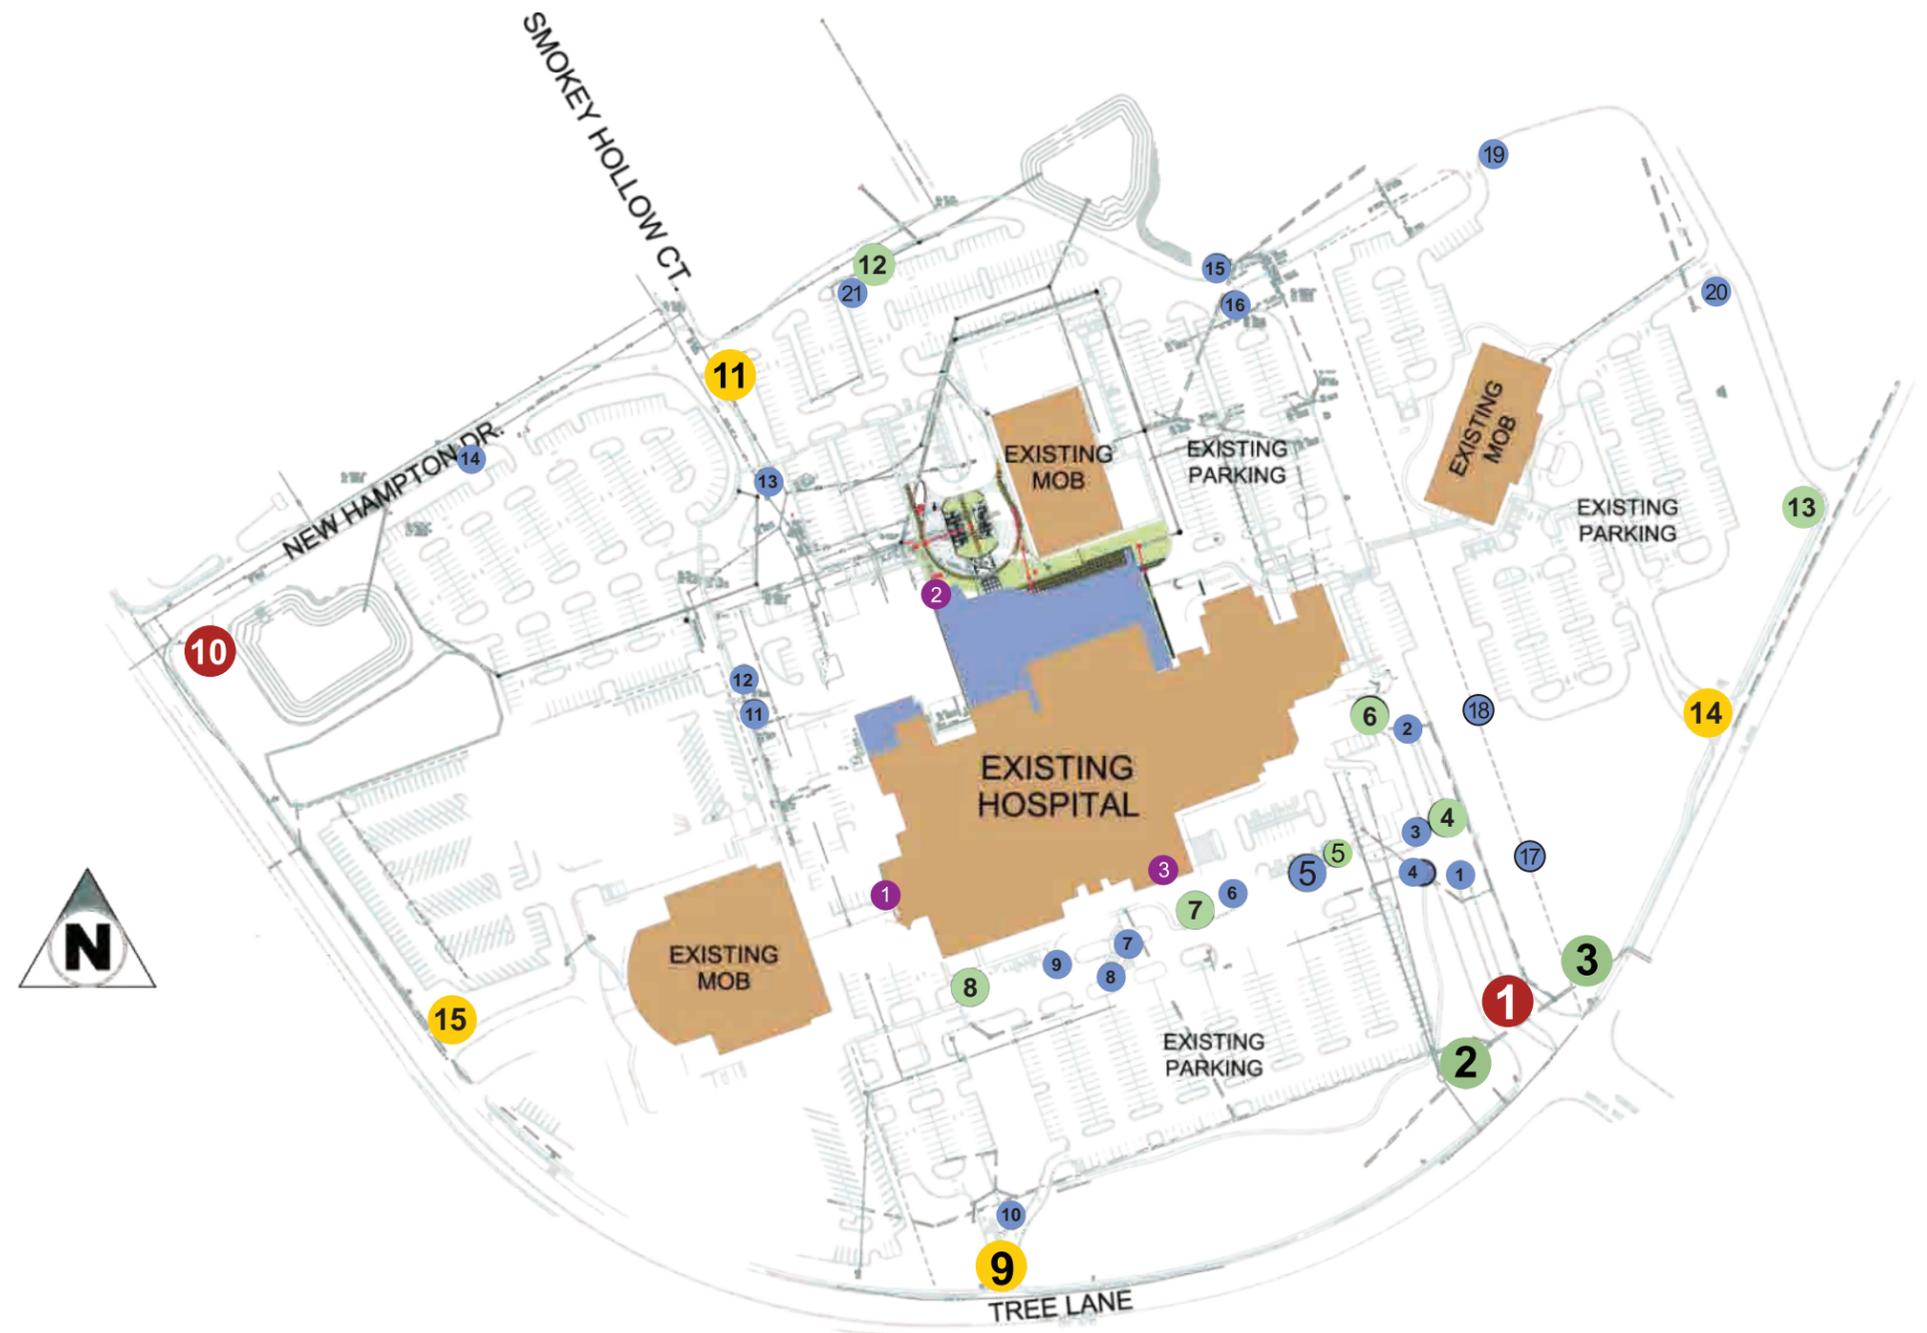

KEY	
●	SIGN TYPE 1.0 - PRIMARY MONUMENT (QTY = 2)
●	SIGN TYPE 2.0 - SECONDARY MONUMENT (QTY = 4)
●	SIGN TYPE 3.0 - PRIMARY DIRECTIONAL (QTY = 9)
●	SIGN TYPE 4.0 - SECONDARY DIRECTIONAL (QTY = 21)
●	SIGN TYPE 5.0 - CHANNEL LETTERS (QTY = 3)

# PRIMARY MONUMENT SPECIFICATIONS

\*GENERAL SPECS. EXAMPLE PAGE ONLY.

**Piedmont Eastside**  
1700 Medical Way, Snellville, GA 30078

## D/F LED ILLUMINATED MONUMENT

### DETAILS:


- ALUMINUM CABINET WITH 6" RADIUS CORNERS PAINTED MATTHEWS SEMI-GLOSS WHITE.
- PIEDMONT "LOGO SYMBOL" & "PIEDMONT EASTSIDE" ARE ROUTED OUT OF ALUMINUM CABINET W/ 3/4" PUSH-THRU WHITE ACRYLIC FACES OVERLAID W/ DIGITALLY PRINTED VINYL. ILLUMINATED WITH WHITE LED LIGHTING.
  - PMS 1805 C | HEX BE3527 C 5 M 96 Y 76 K 21
  - PMS 144 C | HEX F89821 C 0 M 52 Y 100 K 0
  - PMS 173 C | HEX E76E24 C 0 M 80 Y 94 K 1
  - PMS 1235 C | HEX FCBB30 C 0 M 30 Y 95 K 0

"PIEDMONT" IS OVERLAID WITH DAY/NIGHT PERF. VINYL SHOWING AS BLACK DURING DAYTIME AND ILLUMINATING WHITE AT NIGHT. WHITE LED LIGHTING.
- "EMERGENCY" & "ARROWS" ARE ROUTED OUT OF ALUM. CABINET FACES PAINTED MATTHEWS FIREBREATHING RED AND BACKED W/ WHITE PLEX SHOW-THRU FACES. ILLUMINATED WITH WHITE LEDs
  - C 5 M 96 Y 76 K 21
- 2" TALL ALUM. REVEALS PNTD. ORANGE/YELLOW PMS 1235
  - PMS 1235 C | HEX FCBB30 C 0 M 30 Y 95 K 0
- DIRECTIONAL "COPY AND ARROWS" ARE ROUTED OUT OF ALUMINUM CABINET FACES AND BACKED W/ WHITE PLEX OVERLAID WITH DAY/NIGHT PERFORATED VINYL SHOWING AT NIGHT. WHITE LED LIGHTING.
- EXISTING STONE BASE TO BE REUSED 8' W X 2' 6" H X 2' 4" D
- 2" PAINTED (ORANGE/YELLOW BAND
  - PMS 1235 C | HEX FCBB30 C 0 M 30 Y 95 K 0



TOP VIEW

SCALE: 3/8" = 1' 0"

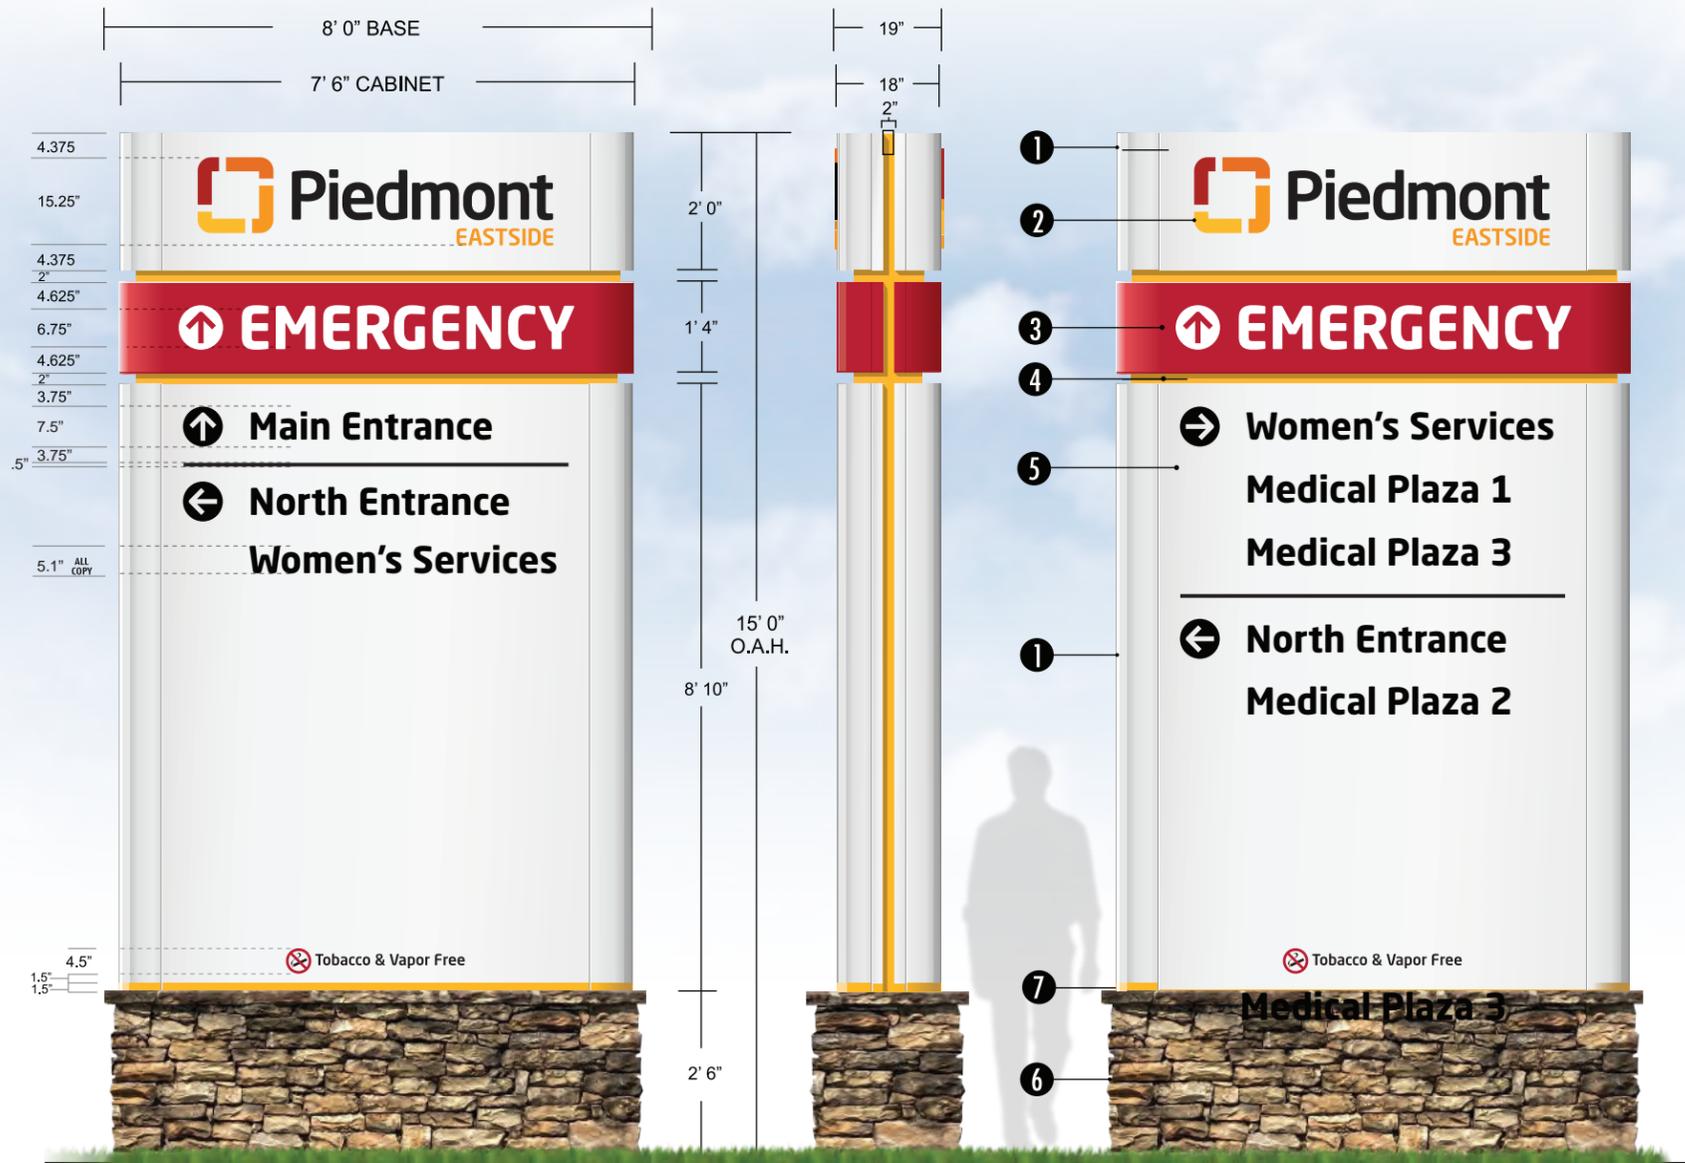

FRONT VIEW

SIDE VIEW

BACK VIEW

PRIMARY MONUMENT SPECS.

PROJECT MANAGER: Phillip Henry

DATE	VERSION	DSR
04.26.2022	1	BC
-	-	-
-	-	-
-	-	-
-	-	-

FILEPATH: \\SBServer\Z\Jobs\Signature Clients\Piedmont\Piedmont 2021\Eastside\Main Campus\Phase 2B - Ground Signs\Proof

FONTS: Neo Sans

DESIGN POLICY: Please check the proof for accuracy. Upon project & design approval, the customer releases The Sign Brothers, LLC from any errors appearing on the art that may be discovered after production or installation. All custom designs are property of The Sign Brothers, LLC and may not be duplicated without express written permission. The Sign Brothers, LLC hereby assert intellectual property rights for the designs contained herein. Please contact your project manager or design department with any questions.



EXISTING FRONT



EXISTING BACK

PERMITTING INFO:

---

---

---

---

---

---


---

---

---

---

**\*SIGN IS COMPLIANT. NOT INCLUDED IN VARIANCE APPLICATION.**

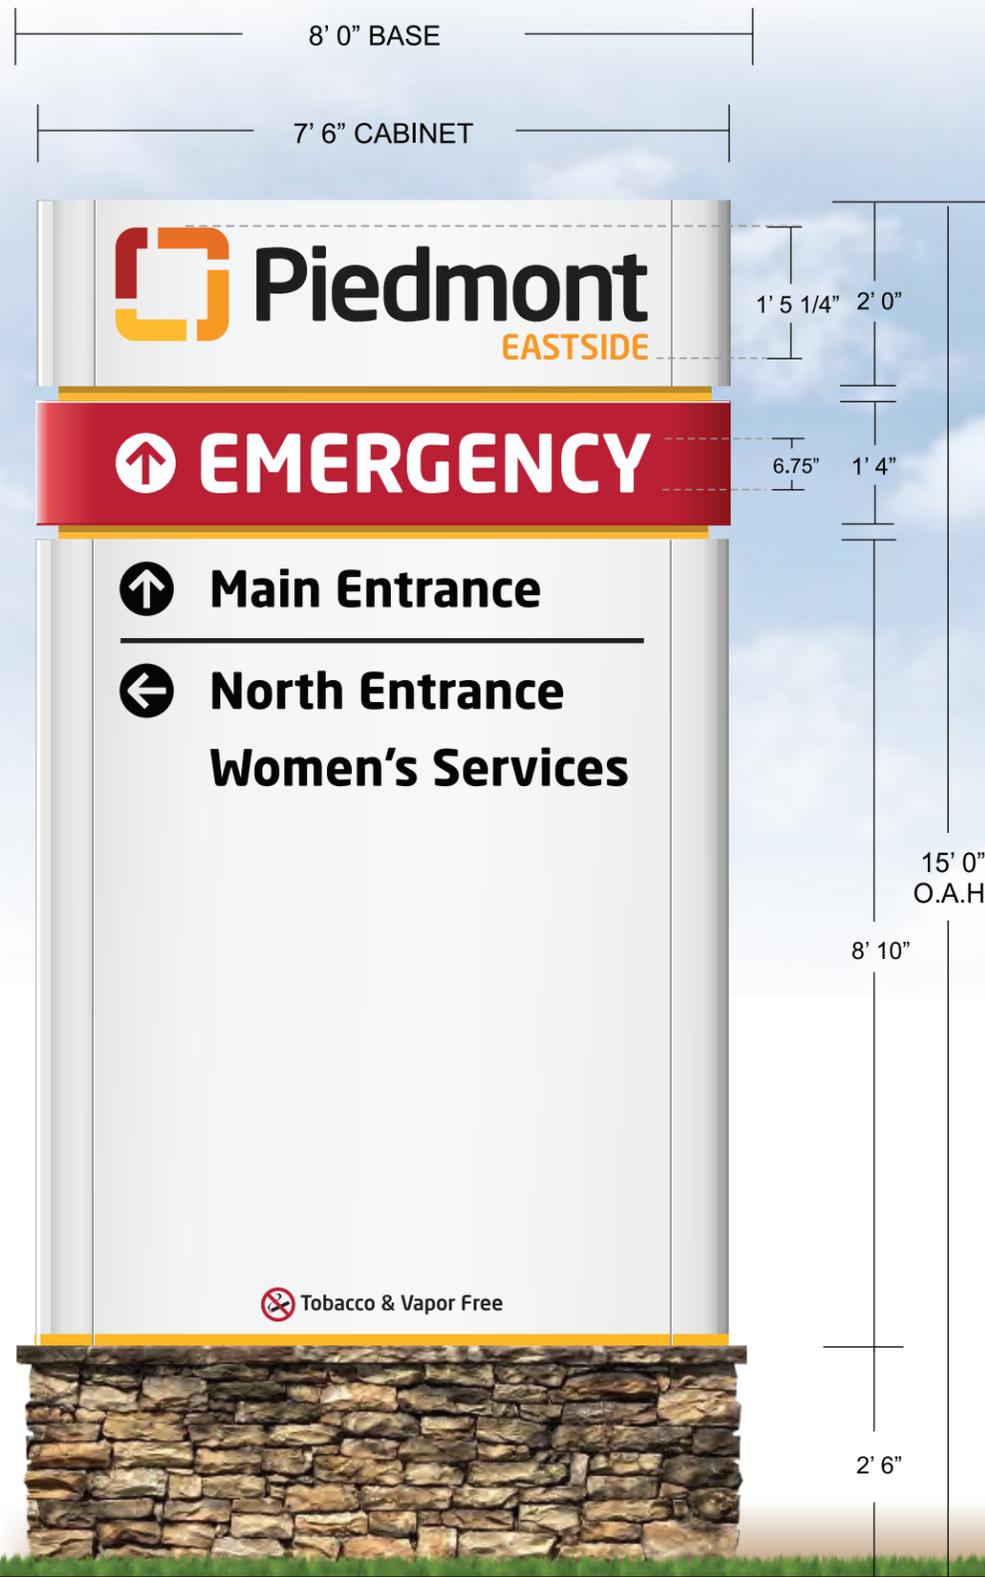


**FRONT**

SCALE: 1/2" = 1' 0"

# PRIMARY MONUMENT

1

SOUTH TOWER ENTRANCE

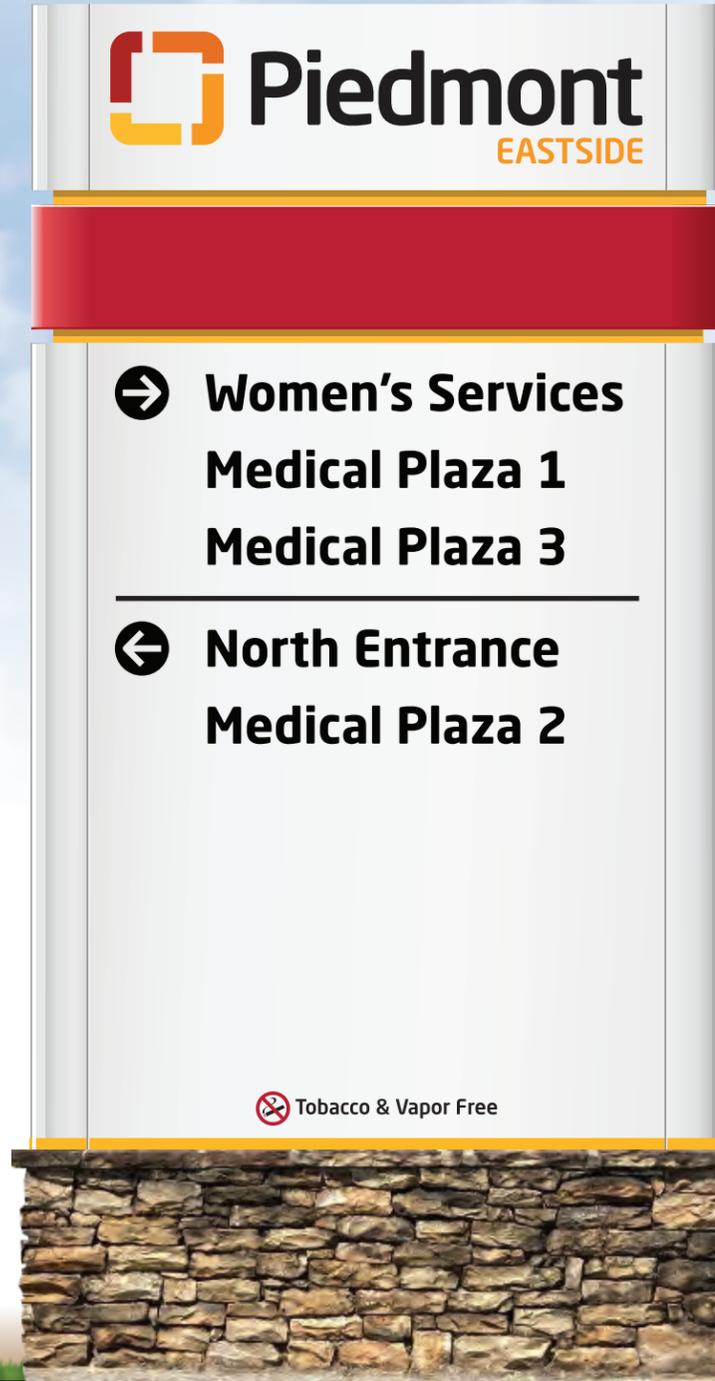

**BACK**



**Piedmont Eastside**  
1700 Medical Way, Snellville, GA 30078

**PRIMARY MONUMENTS**

PROJECT MANAGER: Phillip Henry

DATE	VERSION	DSR
04.26.2022	1	BC
-	-	-
-	-	-
-	-	-
-	-	-

FILEPATH: \\SBServer\Z\Jobs\Signature Clients\Piedmont\Piedmont 2021\Eastside\Main Campus\Phase 2B - Ground Signs\Proof

FONTS: Neo Sans

DESIGN POLICY: Please check the proof for accuracy. Upon project & design approval, the customer releases The Sign Brothers, LLC from any errors appearing on the art that may be discovered after production or installation. All custom designs are property of The Sign Brothers, LLC and may not be duplicated without express written permission. The Sign Brothers, LLC hereby assert intellectual property rights for the designs contained herein. Please contact your project manager or design department with any questions.



EXISTING FRONT



EXISTING BACK


PERMITTING INFO:

- **CODE VIOLATIONS:**
- 207-6.4.B.5-c (Max sq footage)
- 207-6.4.B.5-f (Minimum 15' setback)

# PRIMARY MONUMENT

10

## NORTH TOWER ENTRANCE

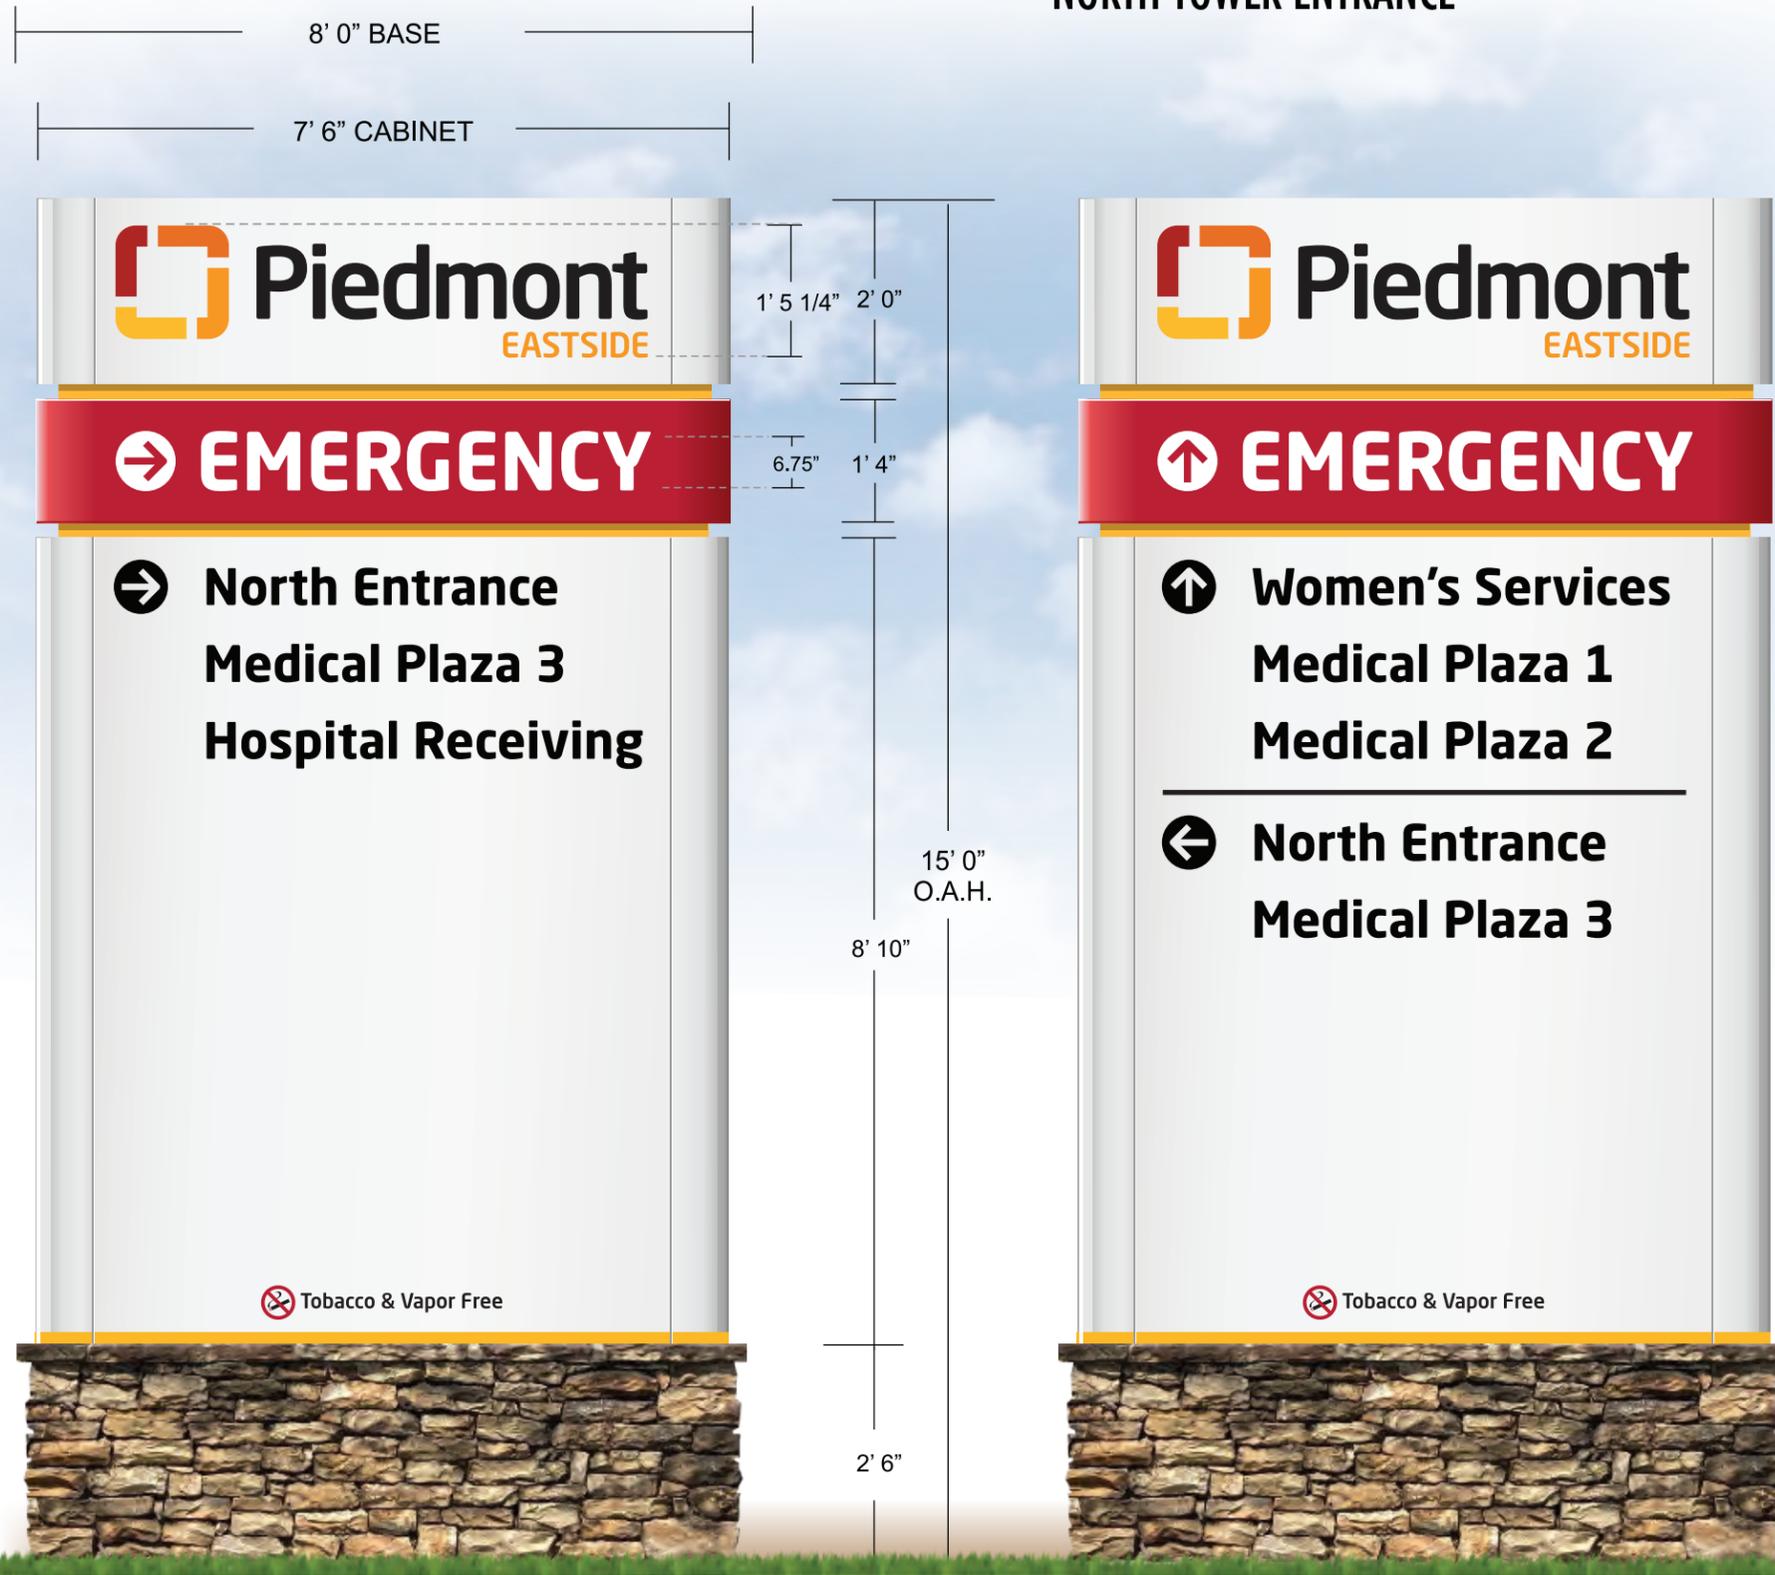

FRONT

SCALE: 1/2" = 1' 0"

BACK



195 Ben Burton Circle Bogart, GA 30622  
1-833-SIGN-BROS | thesignbros.com

**Piedmont Eastside**  
1700 Medical Way, Snellville, GA 30078

PRIMARY MONUMENTS

PROJECT MANAGER: Phillip Henry

DATE	VERSION	DSR
04.26.2022	1	BC
-	-	-
-	-	-
-	-	-
-	-	-

FILEPATH: \\SBServer\Z\Jobs\Signature Clients\Piedmont\Piedmont 2021\Eastside\Main Campus\Phase 2B - Ground Signs\Proof

FONTS: Neo Sans


DESIGN POLICY: Please check the proof for accuracy. Upon project & design approval, the customer releases The Sign Brothers, LLC from any errors appearing on the art that may be discovered after production or installation. All custom designs are property of The Sign Brothers, LLC and may not be duplicated without express written permission. The Sign Brothers, LLC hereby assert intellectual property rights for the designs contained herein. Please contact your project manager or design department with any questions.

# SECONDARY MONUMENT

## SPECIFICATIONS

\*GENERAL SPECS. EXAMPLE PAGE ONLY.

**Piedmont Eastside**  
1700 Medical Way, Snellville, GA 30078

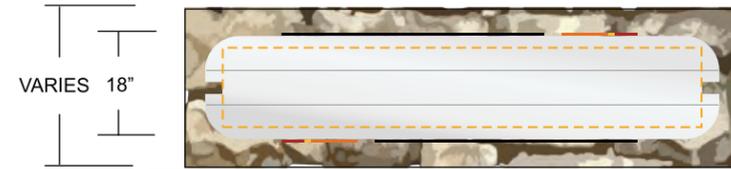


SCALE: 1/2" = 1' 0"

## D/F LED ILLUMINATED MONUMENT

### DETAILS:

- ALUMINUM CABINET WITH 6" RADIUS CORNERS PAINTED MATTHEWS SEMI-GLOSS WHITE.
- PIEDMONT "LOGO SYMBOL" & "PIEDMONT EASTSIDE" ARE ROUTED OUT OF ALUMINUM CABINET W/ 3/4" PUSH-THRU WHITE ACRYLIC FACES OVERLAID W/ DIGITALLY PRINTED VINYL. ILLUMINATED WITH WHITE LED LIGHTING.
  - PMS 1805 C | HEX BE3527 C 5 M 96 Y 76 K 21
  - PMS 144 C | HEX F89821 C 0 M 52 Y 100 K 0
  - PMS 173 C | HEX E76E24 C 0 M 80 Y 94 K 1
  - PMS 1235 C | HEX FCBB30 C 0 M 30 Y 95 K 0
- "PIEDMONT" IS OVERLAID WITH DAY/NIGHT PERF. VINYL SHOWING AS BLACK DURING DAYTIME AND ILLUMINATING WHITE AT NIGHT. WHITE LED LIGHTING.
- "EMERGENCY" & "ARROWS" ARE ROUTED OUT OF ALUM. CABINET FACES PAINTED MATTHEWS FIREBREATHING RED AND BACKED W/ WHITE PLEX SHOW-THRU FACES. ILLUMINATED WITH WHITE LEDs
  - C 5 M 96 Y 76 K 21
- 2" TALL ALUM. REVEALS PNTD. ORANGE/YELLOW PMS 1235
  - PMS 1235 C | HEX FCBB30 C 0 M 30 Y 95 K 0
- DIRECTIONAL "COPY AND ARROWS" ARE ROUTED OUT OF ALUMINUM CABINET FACES AND BACKED W/ WHITE PLEX OVERLAID WITH DAY/NIGHT PERFORATED VINYL SHOWING AT NIGHT. WHITE LED LIGHTING.
- EXISTING STONE BASE TO BE REUSED 8' W X 2' 6" H X 2' 4" D
- 2" PAINTED (ORANGE/YELLOW BAND
  - PMS 1235 C | HEX FCBB30 C 0 M 30 Y 95 K 0

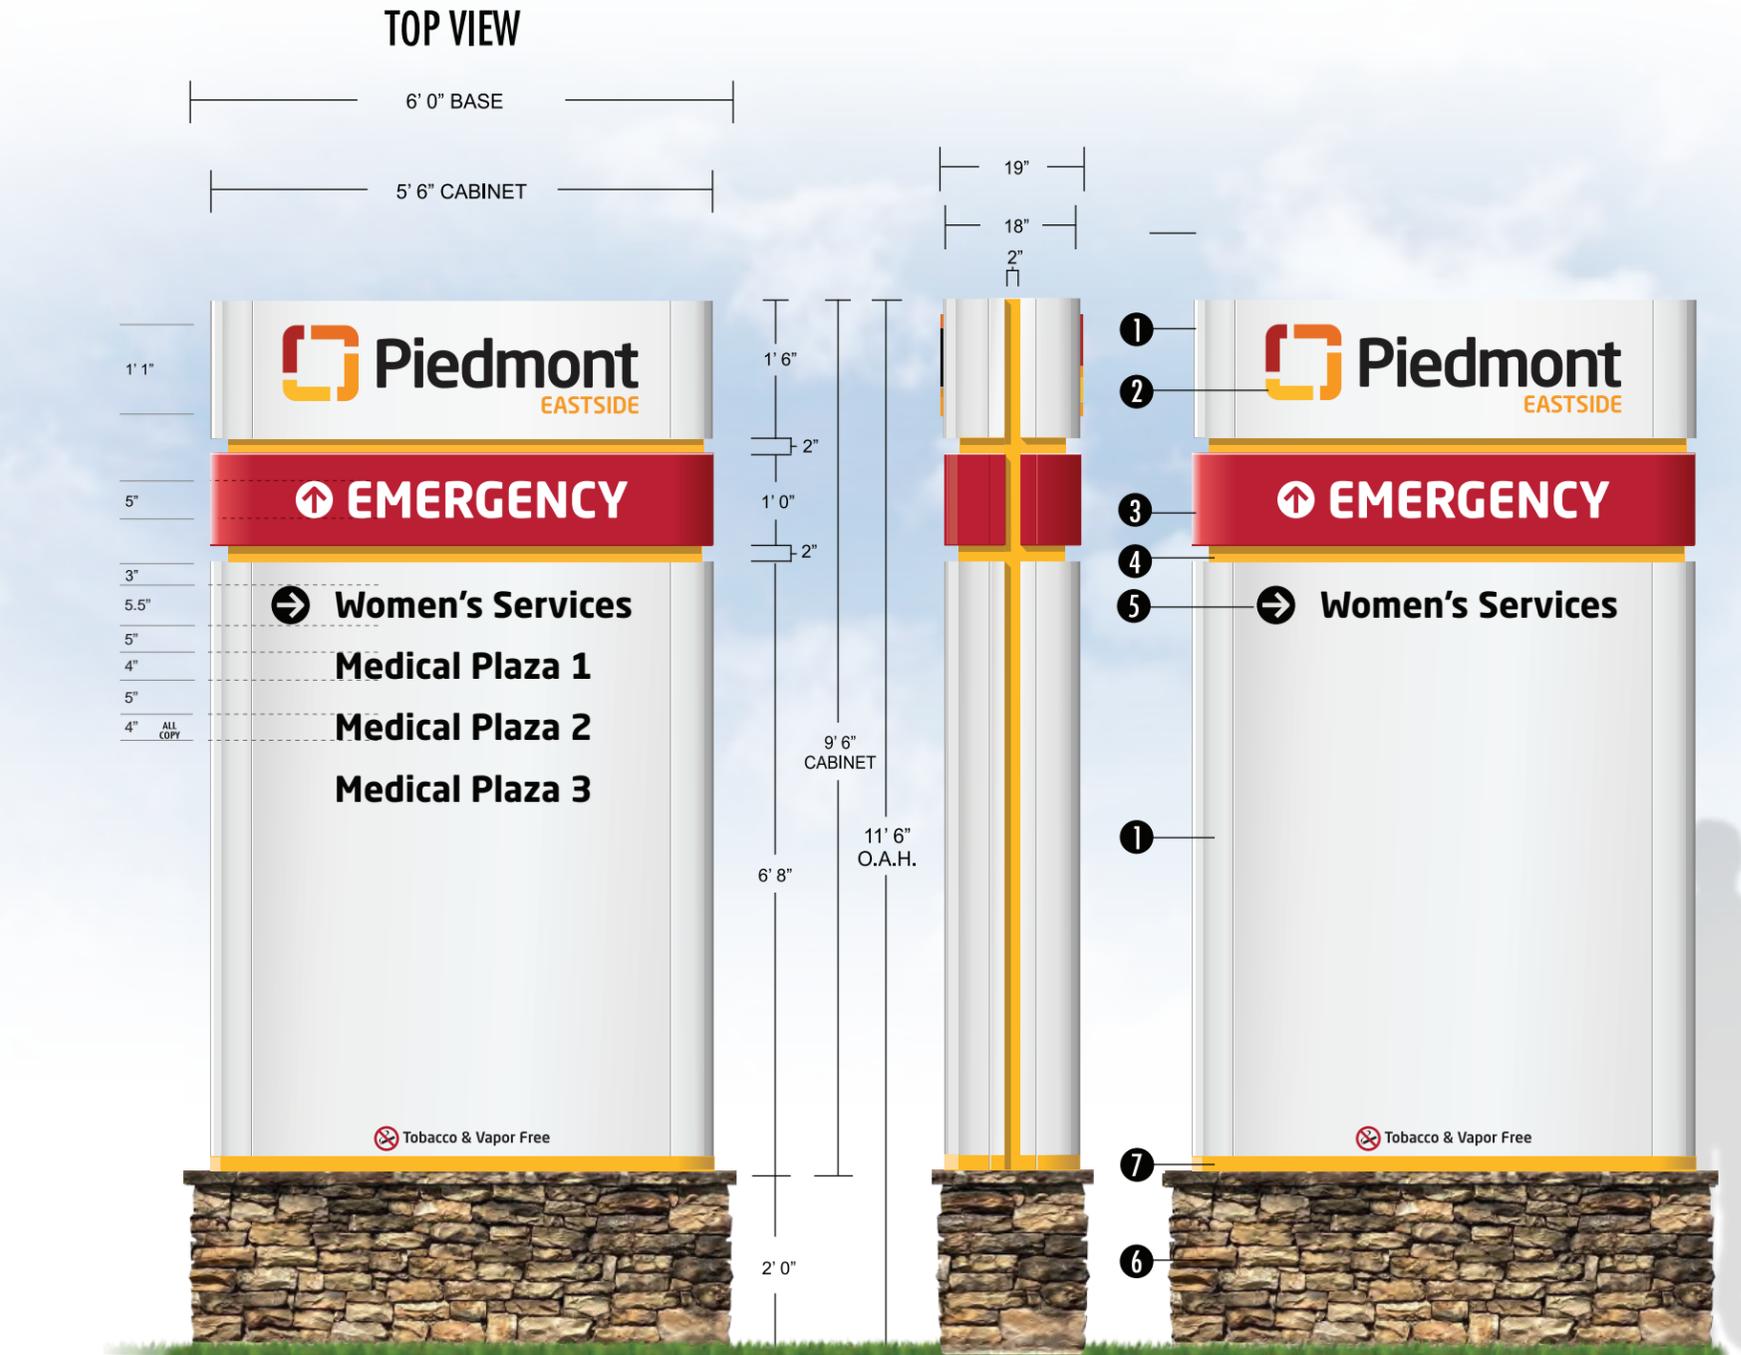

FRONT VIEW

SIDE VIEW

BACK VIEW

SECONDARY MONUMENT SPECS.

PROJECT MANAGER: Phillip Henry

DATE	VERSION	DSR
04.26.2022	1	BC
-	-	-
-	-	-
-	-	-
-	-	-

FILEPATH: \\SBServer\Z\Jobs\Signature Clients\Piedmont\Piedmont 2021\Eastside\Main Campus\Phase 2B - Ground Signs\Proof

FONTS: Neo Sans

DESIGN POLICY: Please check the proof for accuracy. Upon project & design approval, the customer releases The Sign Brothers, LLC from any errors appearing on the art that may be discovered after production or installation. All custom designs are property of The Sign Brothers, LLC and may not be duplicated without express written permission. The Sign Brothers, LLC hereby assert intellectual property rights for the designs contained herein. Please contact your project manager or design department with any questions.




EXISTING FRONT



EXISTING BACK

PERMITTING INFO:

- **CODE VIOLATIONS:**
- 207-6.4.B.5.b (Max qty per rd frontage)
- 207-6.4.B.5.f (Min 15' setback)

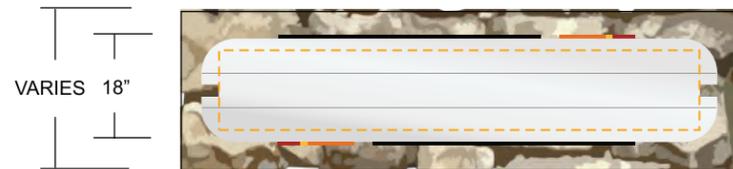

TOP VIEW



# SECONDARY MONUMENT


9

WOMEN'S SERVICES ENTRANCE


SCALE: 1/2" = 1' 0"

**Piedmont Eastside**  
1700 Medical Way, Snellville, GA 30078

SECONDARY MONUMENT SPECS.

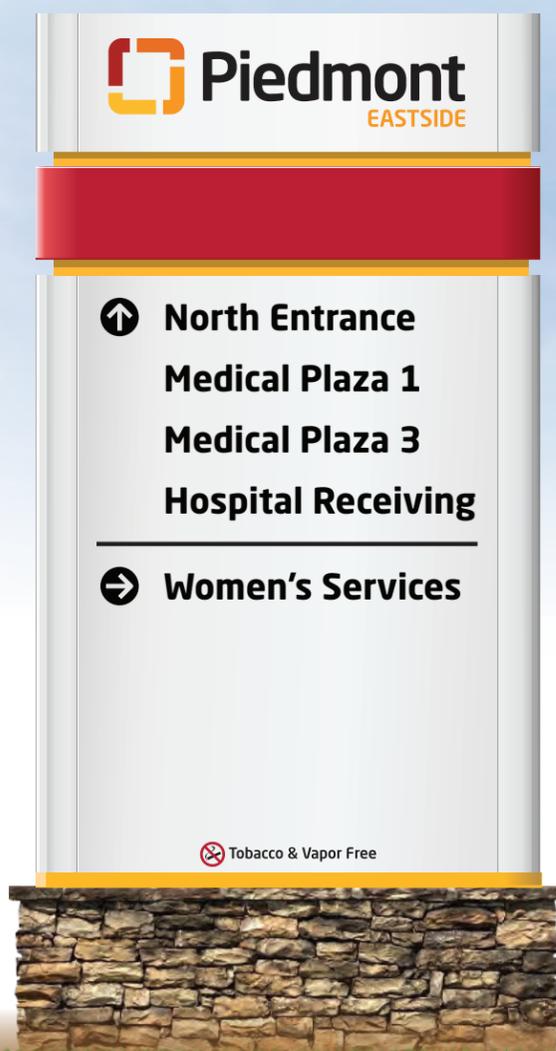

FRONT

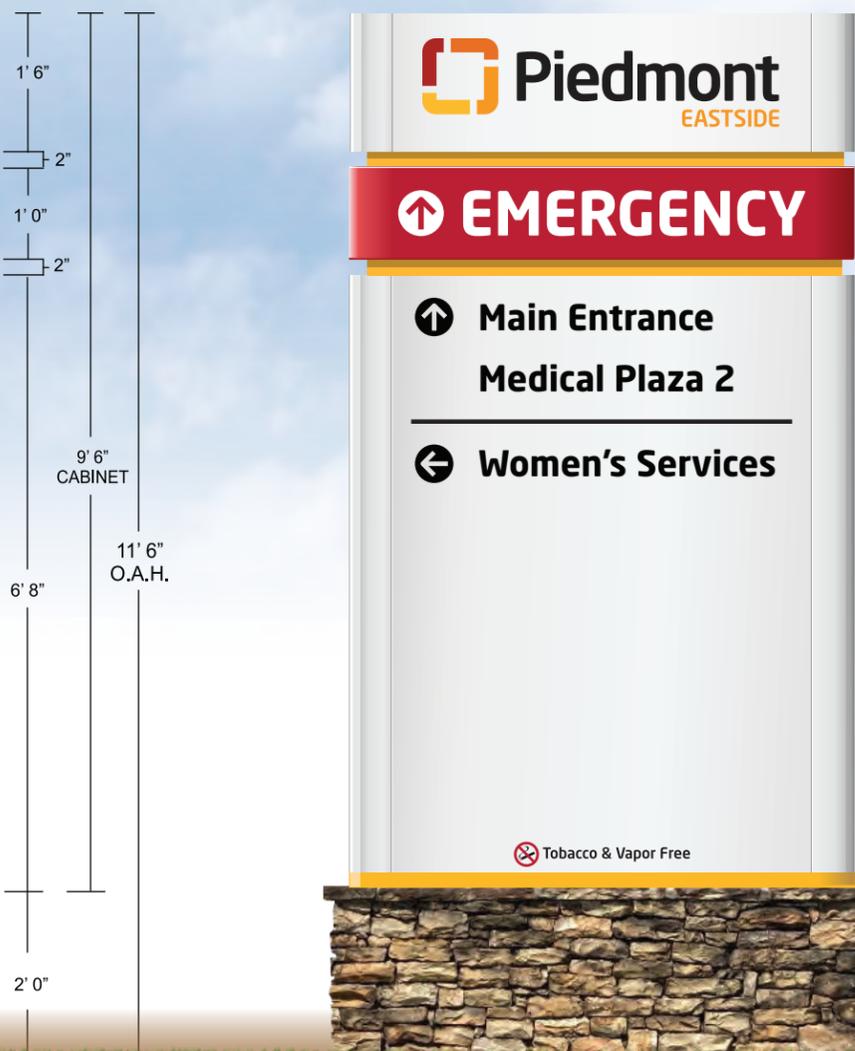

BACK

SCALE: 1/2" = 1' 0"

PROJECT MANAGER: Phillip Henry

DATE	VERSION	DSR
04.26.2022	1	BC
-	-	-
-	-	-
-	-	-
-	-	-

FILEPATH: \\SBServer\Z\Jobs\Signature Clients\Piedmont\Piedmont 2021\Eastside\Main Campus\Phase 2B - Ground Signs\Proof

FONTS: Neo Sans

DESIGN POLICY: Please check the proof for accuracy. Upon project & design approval, the customer releases The Sign Brothers, LLC from any errors appearing on the art that may be discovered after production or installation. All custom designs are property of The Sign Brothers, LLC and may not be duplicated without express written permission. The Sign Brothers, LLC hereby assert intellectual property rights for the designs contained herein. Please contact your project manager or design department with any questions.

# SECONDARY MONUMENT

## NORTH TOWER ENTRANCE

**\*SIGN IS COMPLIANT.  
NOT INCLUDED IN  
VARIANCE APPLICATION.**



**TOP VIEW**



EXISTING FRONT



EXISTING BACK

**PERMITTING INFO:**

---



---



---



---



---




---




---




---

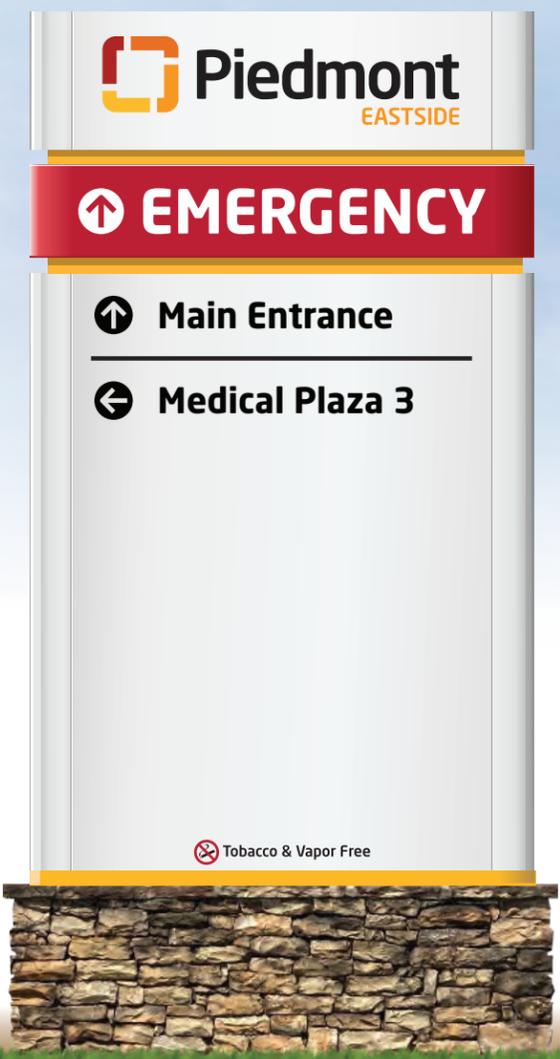

**FRONT**

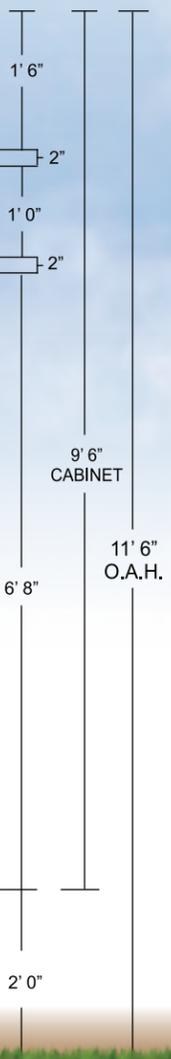

SCALE: 1/2" = 1' 0"

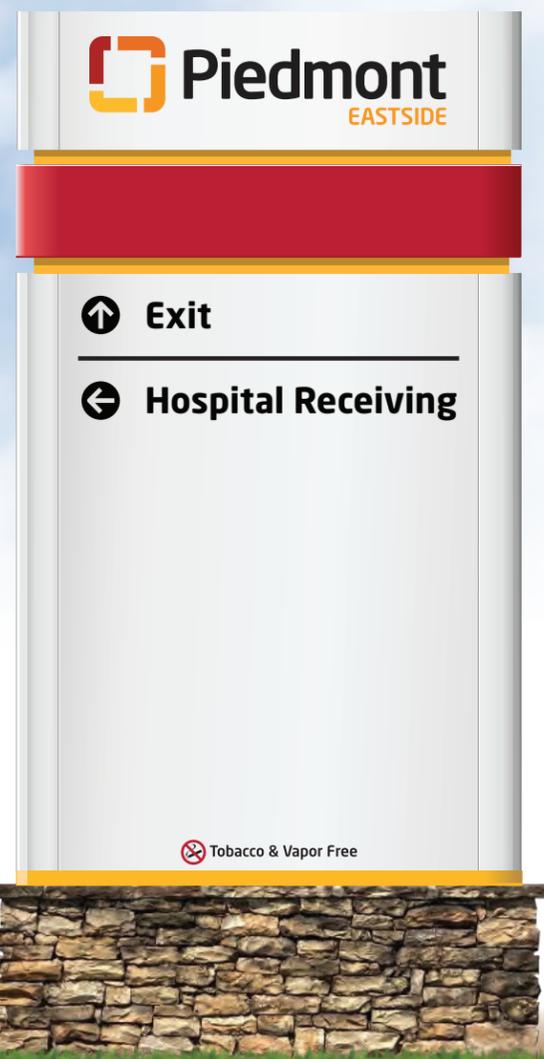

**BACK**

**SECONDARY MONUMENT SPECS.**

PROJECT MANAGER: Phillip Henry

DATE	VERSION	DSR
04.26.2022	1	BC
-	-	-
-	-	-
-	-	-
-	-	-

FILEPATH: \\SBServer\Z\Jobs\Signature Clients\Piedmont\Piedmont 2021\Eastside\Main Campus\Phase 2B - Ground Signs\Proof

FONTS: Neo Sans

DESIGN POLICY: Please check the proof for accuracy. Upon project & design approval, the customer releases The Sign Brothers, LLC from any errors appearing on the art that may be discovered after production or installation. All custom designs are property of The Sign Brothers, LLC and may not be duplicated without express written permission. The Sign Brothers, LLC hereby assert intellectual property rights for the designs contained herein. Please contact your project manager or design department with any questions.



EXISTING FRONT



EXISTING BACK

PERMITTING INFO:

- **CODE VIOLATIONS:**
- 207-6.4.B.5-b (Max qty per rd frontage)



# SECONDARY MONUMENT

(MEDICAL PLAZA 2 ENTRANCE)

14

**Piedmont Eastside**  
1700 Medical Way, Snellville, GA 30078

SECONDARY MONUMENT SPECS.

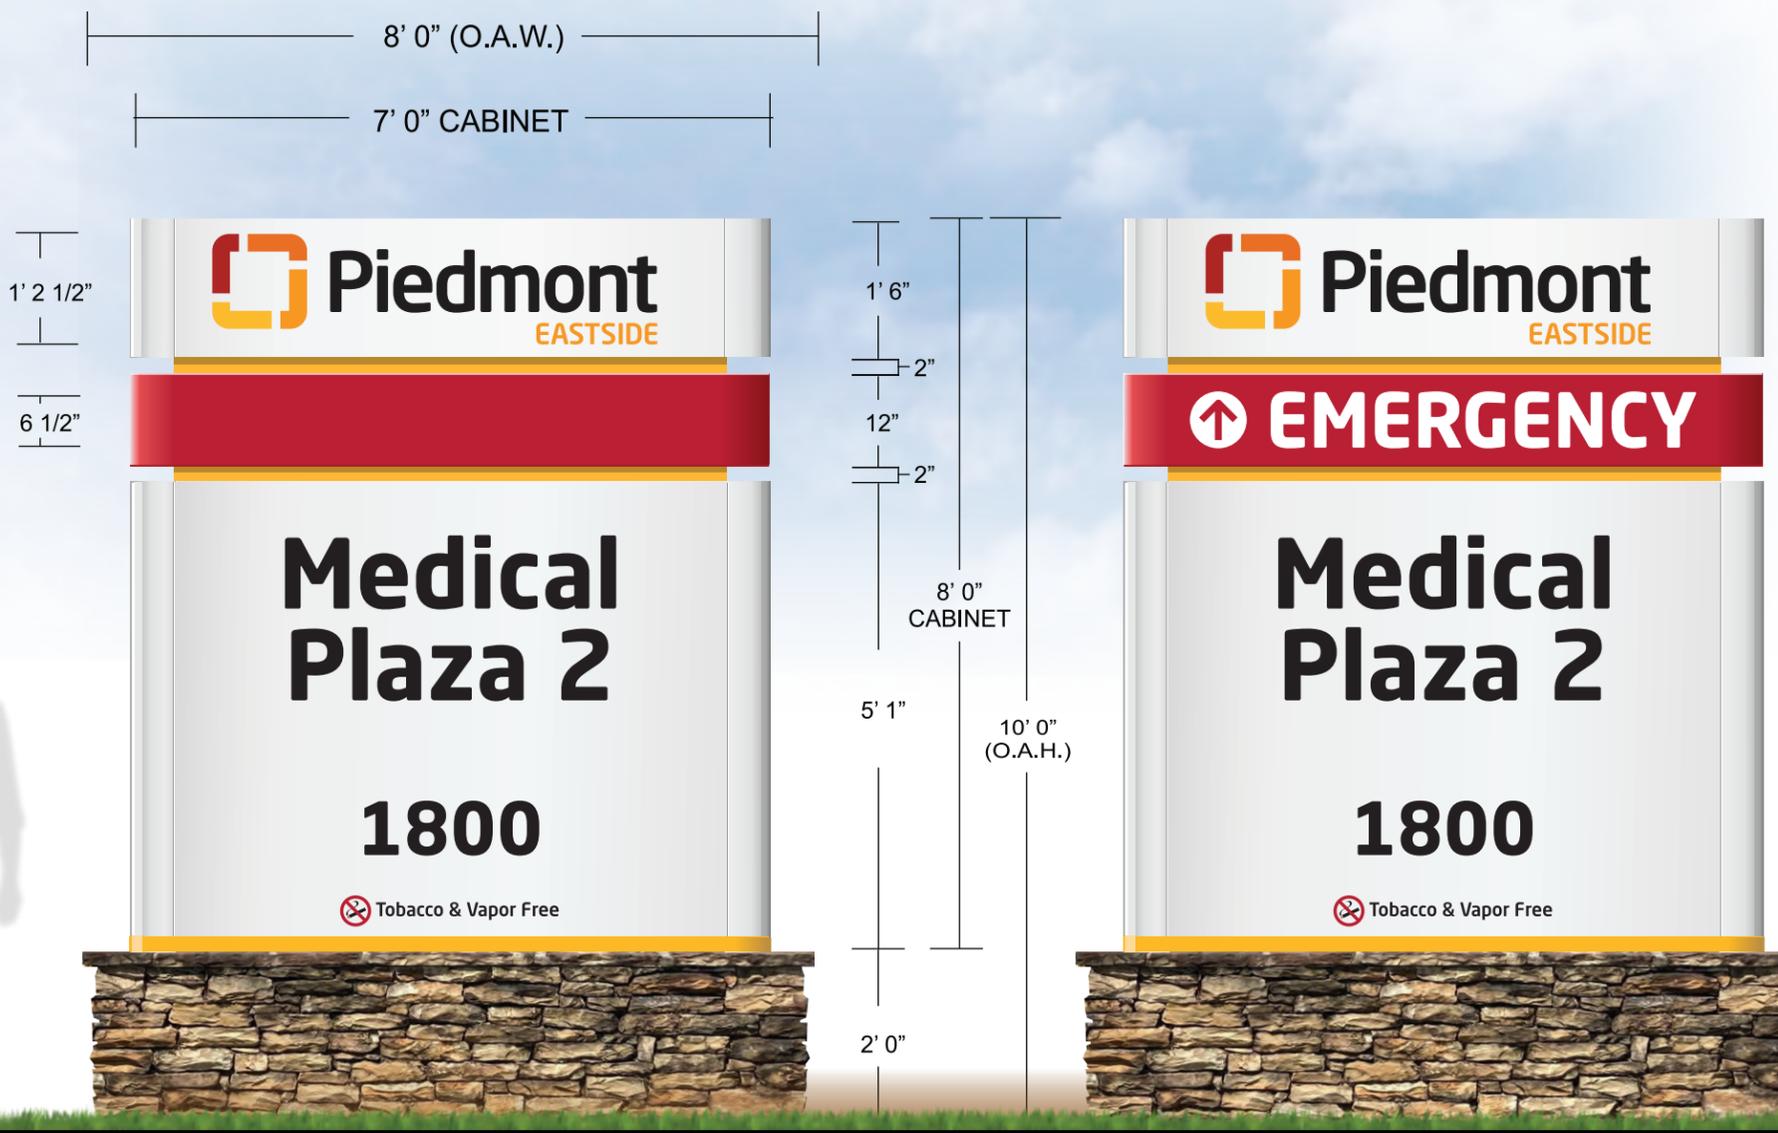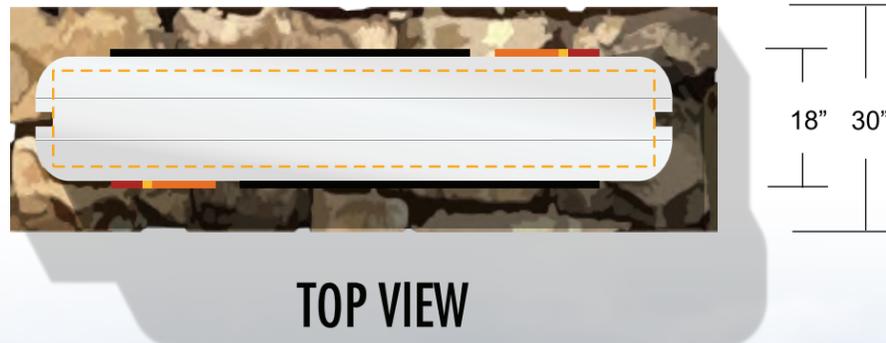

FRONT

SCALE: 1/2" = 1' 0"

BACK

PROJECT MANAGER: Phillip Henry

DATE	VERSION	DSR
04.26.2022	1	BC
-	-	-
-	-	-
-	-	-
-	-	-

FILEPATH: \\SBServer\Z\Jobs\Signature Clients\Piedmont\Piedmont 2021\Eastside\Main Campus\Phase 2B - Ground Signs\Proof

FONTS: Neo Sans

DESIGN POLICY: Please check the proof for accuracy. Upon project & design approval, the customer releases The Sign Brothers, LLC from any errors appearing on the art that may be discovered after production or installation. All custom designs are property of The Sign Brothers, LLC and may not be duplicated without express written permission. The Sign Brothers, LLC hereby assert intellectual property rights for the designs contained herein. Please contact your project manager or design department with any questions.



EXISTING FRONT



EXISTING BACK

PERMITTING INFO:

- **CODE VIOLATIONS:**
- 207-6.4.B.5-b (Max qty per rd frontage)


# SECONDARY MONUMENT

(MEDICAL PLAZA 1 ENTRANCE)


15

**Piedmont Eastside**  
1700 Medical Way, Snellville, GA 30078

SECONDARY MONUMENT SPECS.

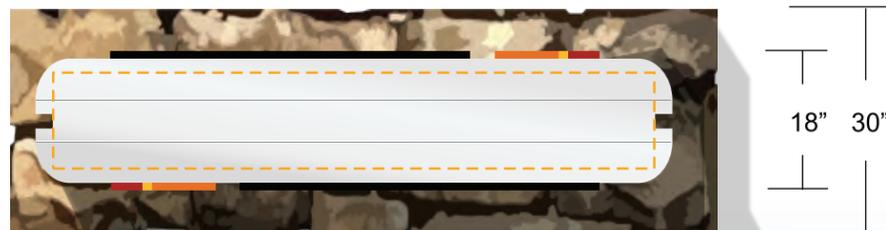

TOP VIEW

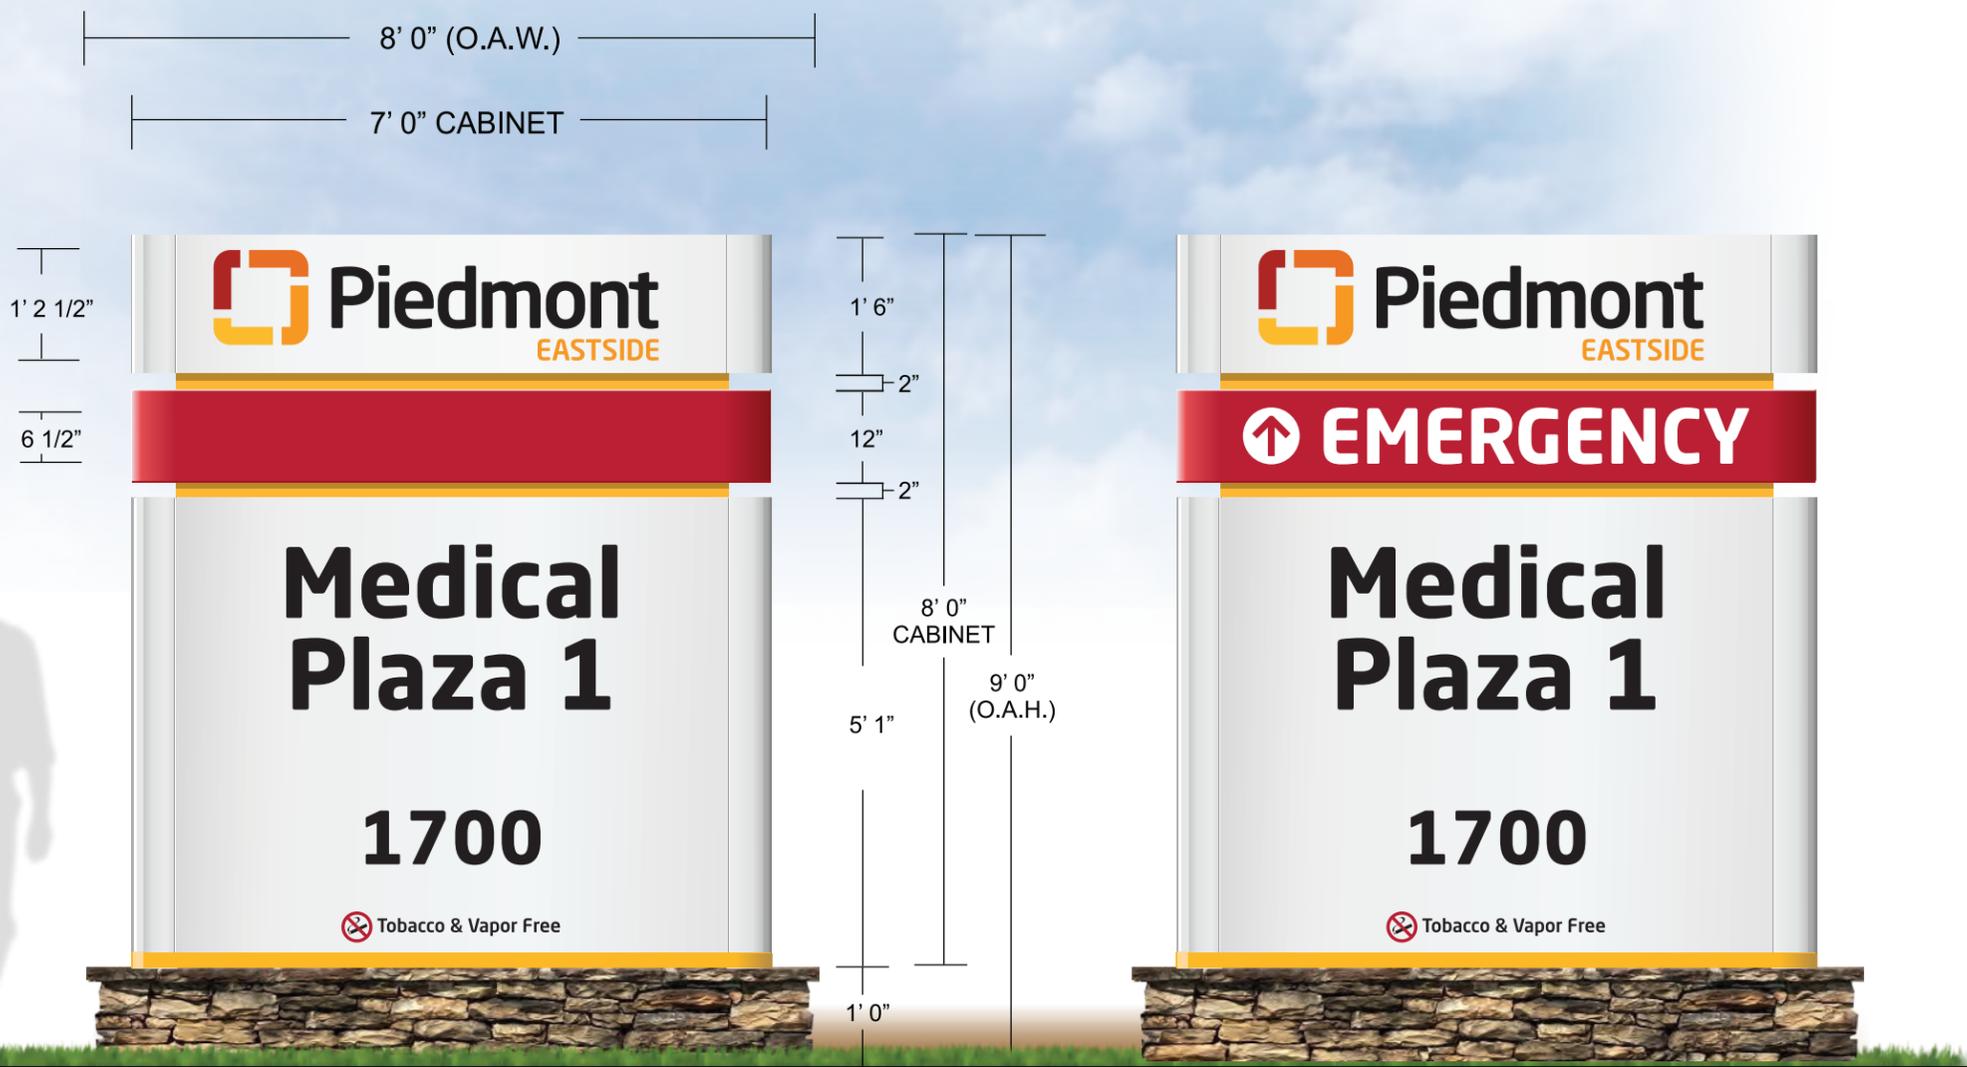

FRONT

SCALE: 1/2" = 1' 0"

BACK

PROJECT MANAGER: Phillip Henry

DATE	VERSION	DSR
04.26.2022	1	BC
-	-	-
-	-	-
-	-	-
-	-	-

FILEPATH: \\SBServer\Z\Jobs\Signature Clients\Piedmont\Piedmont 2021\Eastside\Main Campus\Phase 2B - Ground Signs\Proof

FONTS: Neo Sans

DESIGN POLICY: Please check the proof for accuracy. Upon project & design approval, the customer releases The Sign Brothers, LLC from any errors appearing on the art that may be discovered after production or installation. All custom designs are property of The Sign Brothers, LLC and may not be duplicated without express written permission. The Sign Brothers, LLC hereby assert intellectual property rights for the designs contained herein. Please contact your project manager or design department with any questions.

\*GENERAL SPECS. EXAMPLE PAGE ONLY.

**Piedmont Eastside**  
1700 Medical Way, Snellville, GA 30078

### D/F LED ILLUMINATED MONUMENT


#### DETAILS:

- ALUMINUM CABINET WITH 3" RADIUS CORNERS PAINTED MATTHEWS SEMI-GLOSS WHITE.
- PIEDMONT "LOGO SYMBOL" & "PIEDMONT EASTSIDE" ARE ROUTED OUT OF ALUMINUM CABINET W/ 3/4" PUSH-THRU WHITE ACRYLIC FACES OVERLAID W/ DIGITALLY PRINTED VINYL. ILLUMINATED WITH WHITE LED LIGHTING.
  - PMS 1805 C | HEX BE3527 C 5 M 96 Y 76 K 21
  - PMS 144 C | HEX F89821 C 0 M 52 Y 100 K 0
  - PMS 173 C | HEX E76E24 C 0 M 80 Y 94 K 1
  - PMS 1235 C | HEX FCBB30 C 0 M 30 Y 95 K 0
- "PIEDMONT" IS OVERLAID WITH DAY/NIGHT PERF. VINYL SHOWING AS BLACK DURING DAYTIME AND ILLUMINATING WHITE AT NIGHT. WHITE LED LIGHTING.
- "EMERGENCY" & "ARROWS" ARE ROUTED OUT OF ALUM. CABINET FACES PAINTED MATTHEWS FIREBREATHING RED AND BACKED W/ WHITE PLEX SHOW-THRU FACES. ILLUMINATED WITH WHITE LEDs
  - C 5 M 96 Y 76 K 21
- 1 1/2" TALL ALUMINUM REVEALS PAINTED ORANGE/YELLOW PMS 1235
  - PMS 1235 C | HEX FCBB30 C 0 M 30 Y 95 K 0
- DIRECTIONAL "COPY AND ARROWS" OPAQUE BLACK VINYL.
- EXISTING STONE BASE TO BE REUSED (SIZES VARY)
- 1 1/2" PAINTED (ORANGE/YELLOW BAND)
  - PMS 1235 C | HEX FCBB30 C 0 M 30 Y 95 K 0
- 4" PAINTED (ORANGE/YELLOW BAND)
  - PMS 1235 C | HEX FCBB30 C 0 M 30 Y 95 K 0

SCALE: 1/2" = 1' 0"



TOP

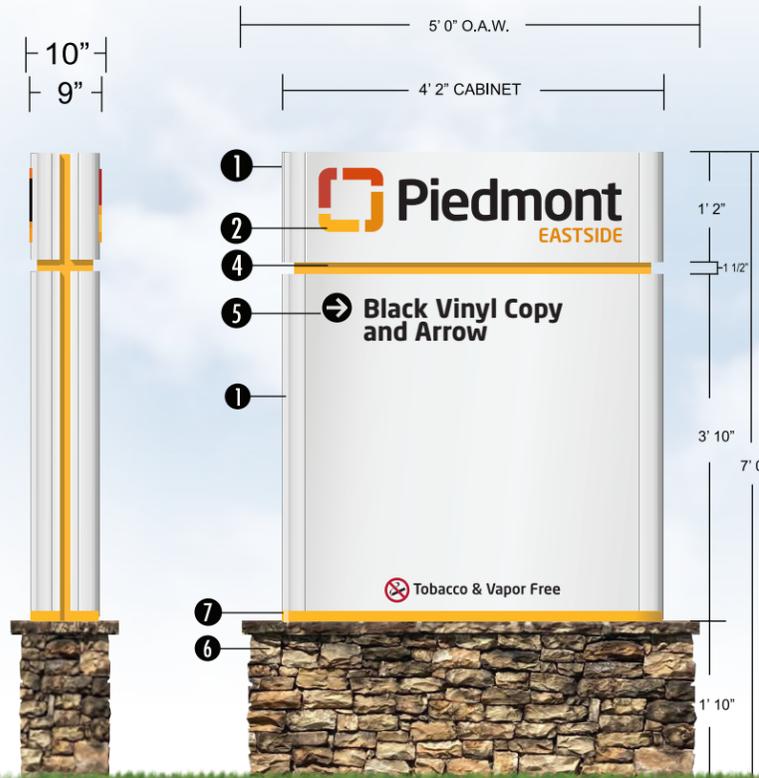

SIDE


FRONT

PRIMARY DIRECTIONAL WITH EXISTING BASE

SCALE: 1/2" = 1' 0"



TOP

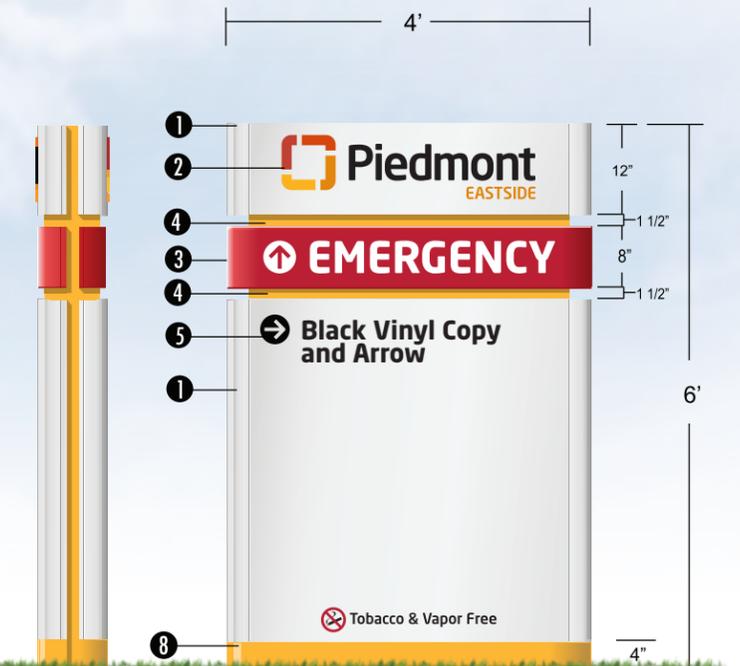

SIDE

FRONT

PRIMARY DIRECTIONAL WITHOUT EXISTING BASE

PRIMARY DIRECTIONAL SPECS.


PROJECT MANAGER: Phillip Henry

DATE	VERSION	DSR
04.26.2022	1	BC
-	-	-
-	-	-
-	-	-
-	-	-

FILEPATH: \\SBServer\Z\Jobs\Signature Clients\Piedmont\Piedmont 2021\Eastside\Main Campus\Phase 2B - Ground Signs\Proof

FONTS: Neo Sans

DESIGN POLICY: Please check the proof for accuracy. Upon project & design approval, the customer releases The Sign Brothers, LLC from any errors appearing on the art that may be discovered after production or installation. All custom designs are property of The Sign Brothers, LLC and may not be duplicated without express written permission. The Sign Brothers, LLC hereby assert intellectual property rights for the designs contained herein. Please contact your project manager or design department with any questions.

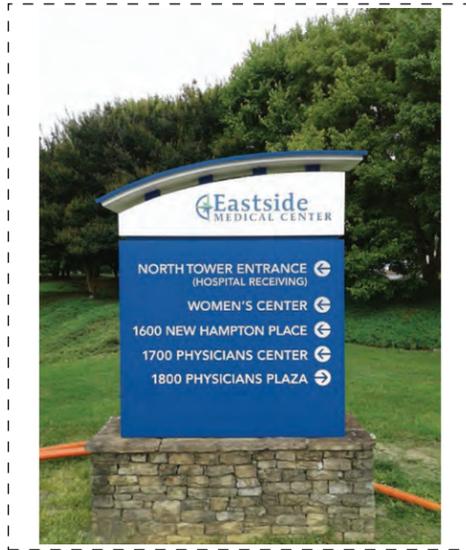

EXISTING FRONT



EXISTING BACK

**PERMITTING INFO:**

**CODE VIOLATIONS:**


- 207-6.4.B.14.a (100 ft distance from entrance)
- 207-6.4.B.14.b (Max sign area 16 sf)
- 207-6.4.B.14.c (Max height 6ft)
- 207-6.4.B.14.d (One per intersection)

# PRIMARY DIRECTIONAL

2

**Piedmont Eastside**  
1700 Medical Way, Snellville, GA 30078

PRIMARY DIRECTIONAL SPECS.

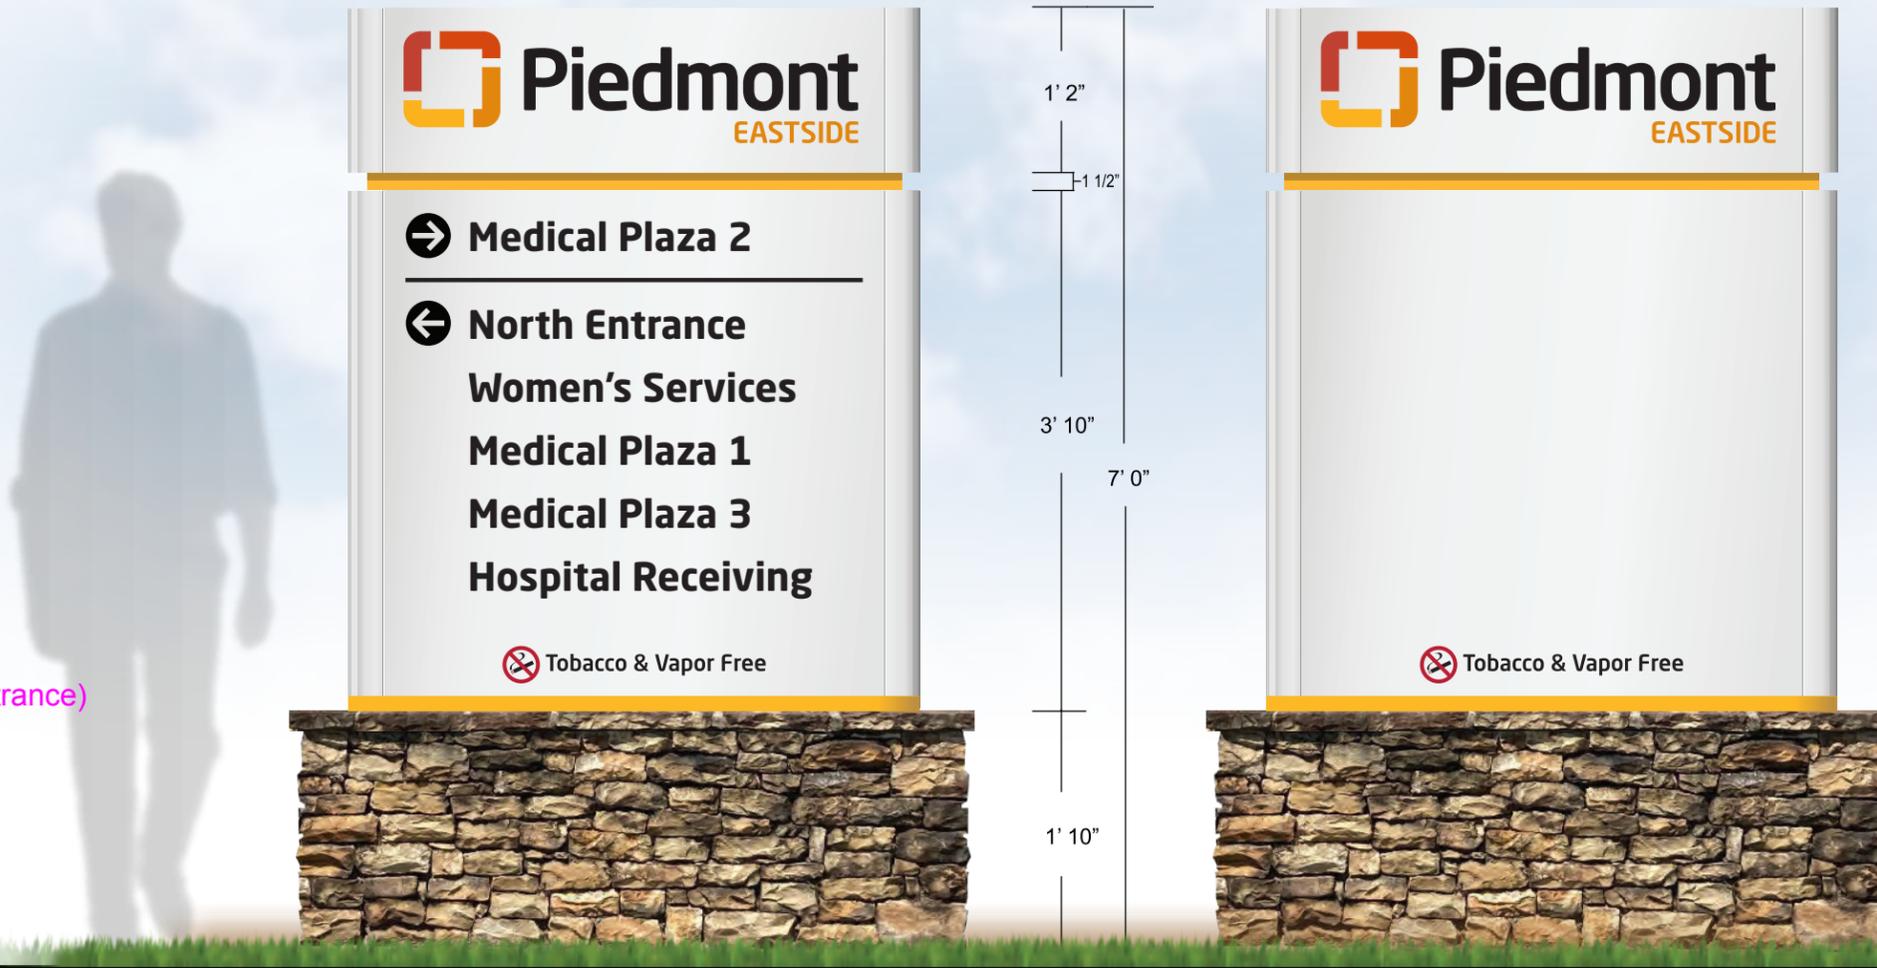

FRONT

SCALE: 3/4" = 1' 0"

BACK

PROJECT MANAGER: Phillip Henry

DATE	VERSION	DSR
04.26.2022	1	BC
-	-	-
-	-	-
-	-	-
-	-	-


FILEPATH: \\SBServer\Z\Jobs\Signature Clients\Piedmont\Piedmont 2021\Eastside\Main Campus\Phase 2B - Ground Signs\Proof

FONTS: Neo Sans

DESIGN POLICY: Please check the proof for accuracy. Upon project & design approval, the customer releases The Sign Brothers, LLC from any errors appearing on the art that may be discovered after production or installation. All custom designs are property of The Sign Brothers, LLC and may not be duplicated without express written permission. The Sign Brothers, LLC hereby assert intellectual property rights for the designs contained herein. Please contact your project manager or design department with any questions.



EXISTING FRONT

 

EXISTING BACK

**PERMITTING INFO:**

**CODE VIOLATIONS:**




- 207-6.4.B.14.a (100 ft distance from entrance)
- 207-6.4.B.14.b (Max sign area 16 sf)
- 207-6.4.B.14.c (Max height 6ft)
- 207-6.4.B.14.d (One per intersection)

# PRIMARY DIRECTIONAL

3

**Piedmont Eastside**  
1700 Medical Way, Snellville, GA 30078

PRIMARY DIRECTIONAL SPECS.

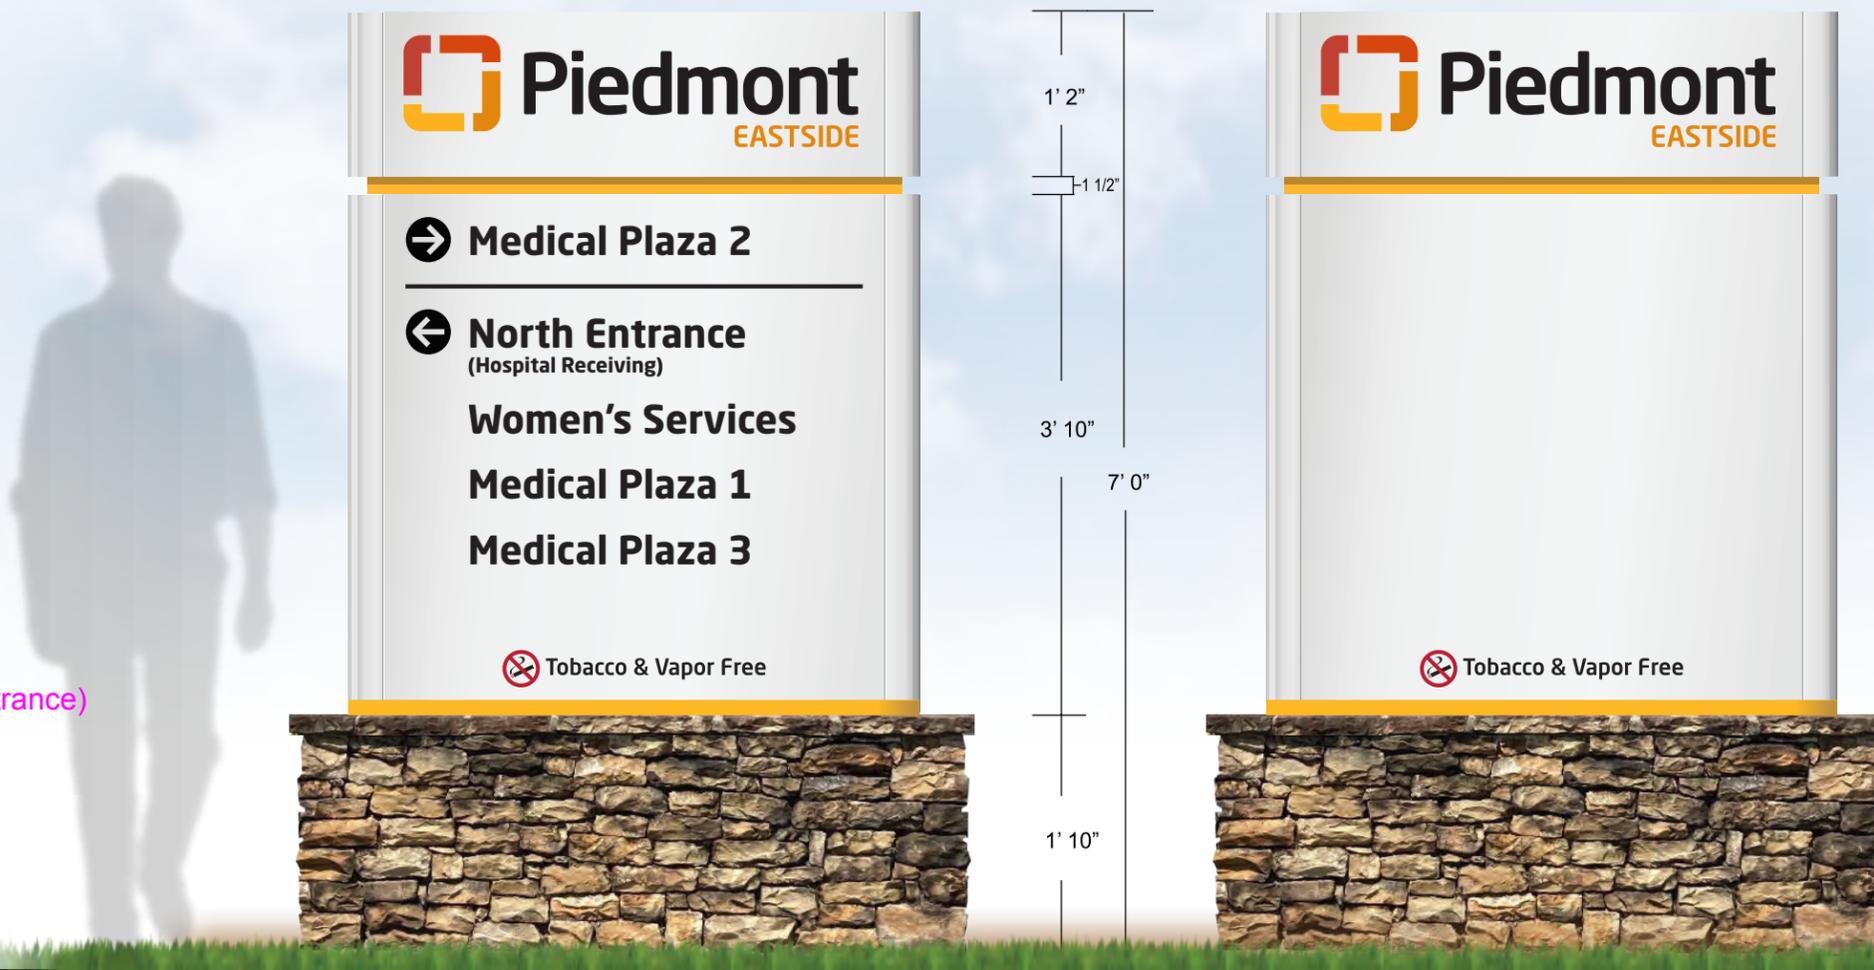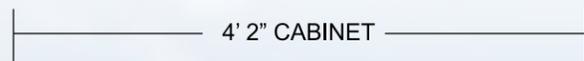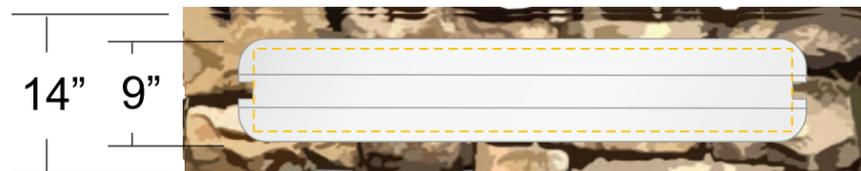

**FRONT**

SCALE: 3/4" = 1' 0"

**BACK**


PROJECT MANAGER: Phillip Henry

DATE	VERSION	DSR
04.26.2022	1	BC
-	-	-
-	-	-
-	-	-
-	-	-

FILEPATH: \\SBServer\Z\Jobs\Signature Clients\Piedmont\Piedmont 2021\Eastside\Main Campus\Phase 2B - Ground Signs\Proof

FONTS: Neo Sans

DESIGN POLICY: Please check the proof for accuracy. Upon project & design approval, the customer releases The Sign Brothers, LLC from any errors appearing on the art that may be discovered after production or installation. All custom designs are property of The Sign Brothers, LLC and may not be duplicated without express written permission. The Sign Brothers, LLC hereby assert intellectual property rights for the designs contained herein. Please contact your project manager or design department with any questions.

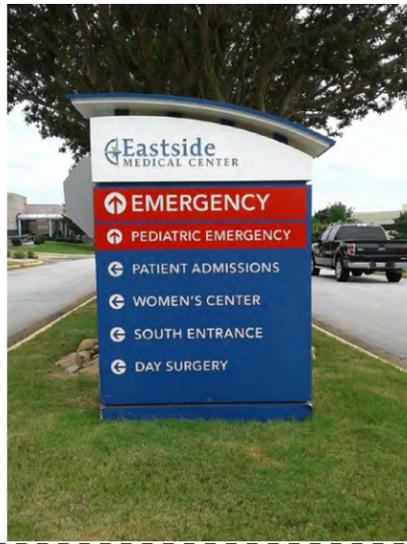

EXISTING FRONT



EXISTING BACK

**PERMITTING INFO:**

**CODE VIOLATIONS:**

- 207-6.4.B.14.a (100 ft distance from entrance)
- 207-6.4.B.14.b (Max sign area 16 sf)
- 207-6.4.B.14.d (One per intersection)
- 207-6.6.A (10ft setback from curb)

- 207-6.6.A

# PRIMARY DIRECTIONAL


4

**Piedmont Eastside**  
1700 Medical Way, Snellville, GA 30078

PRIMARY DIRECTIONAL SPECS.



TOP

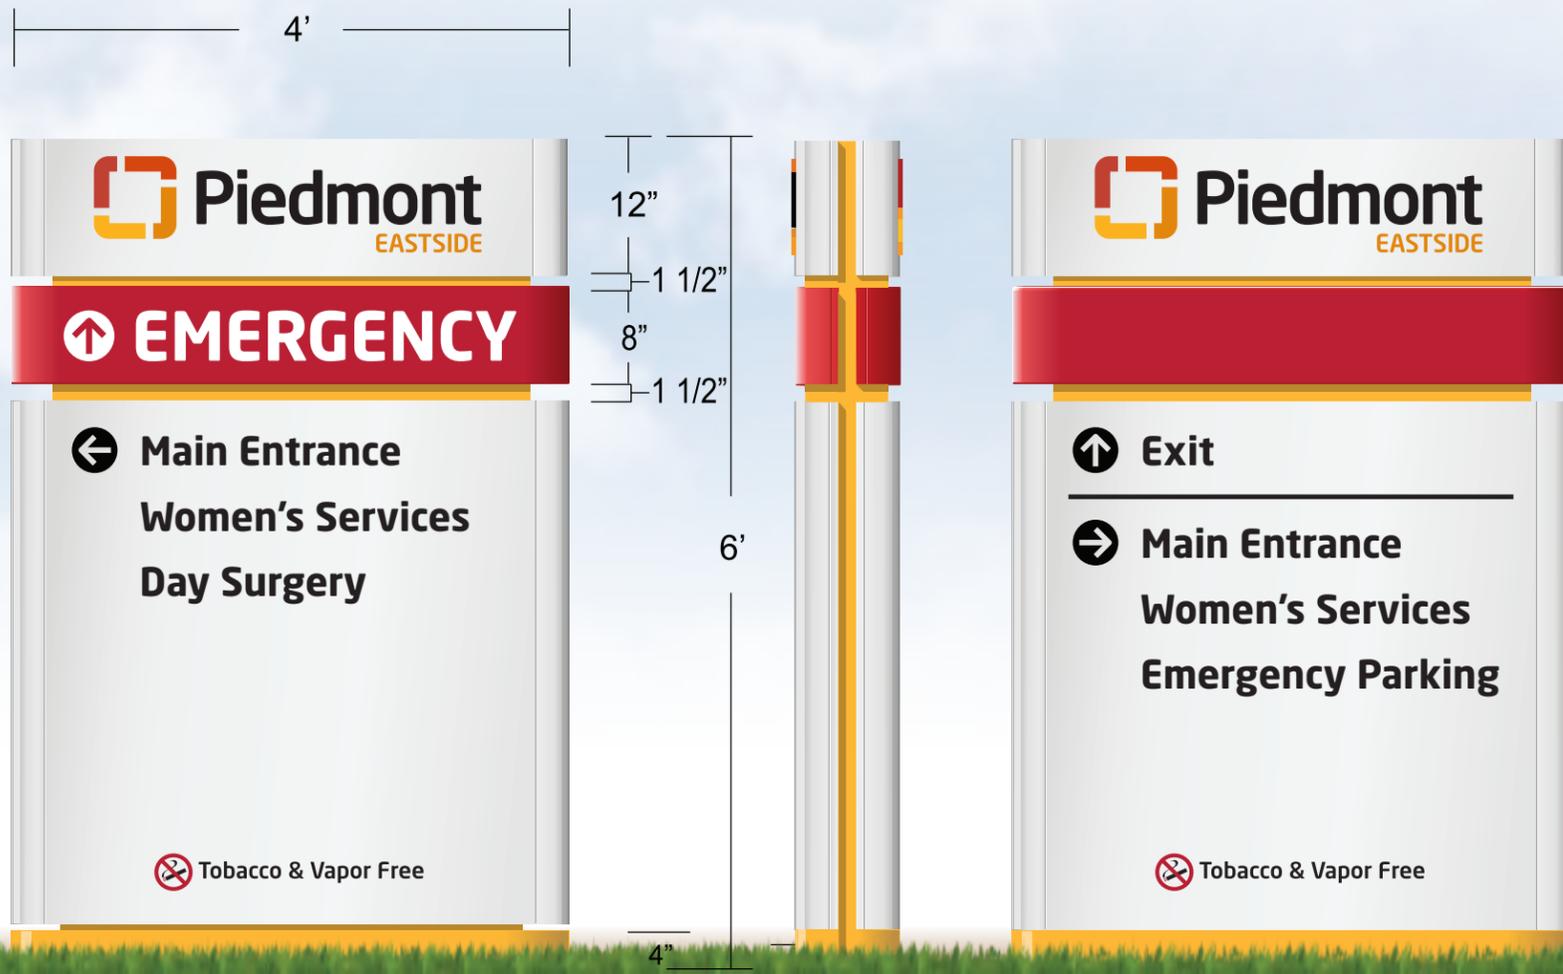

SCALE: 3/4" = 1' 0"

FRONT

SIDE

BACK

PROJECT MANAGER: Phillip Henry

DATE	VERSION	DSR
04.26.2022	1	BC
-	-	-
-	-	-
-	-	-
-	-	-

FILEPATH: \\SBServer\Z\Jobs\Signature Clients\Piedmont\Piedmont 2021\Eastside\Main Campus\Phase 2B - Ground Signs\Proof

FONTS: Neo Sans

DESIGN POLICY: Please check the proof for accuracy. Upon project & design approval, the customer releases The Sign Brothers, LLC from any errors appearing on the art that may be discovered after production or installation. All custom designs are property of The Sign Brothers, LLC and may not be duplicated without express written permission. The Sign Brothers, LLC hereby assert intellectual property rights for the designs contained herein. Please contact your project manager or design department with any questions.



EXISTING FRONT



EXISTING BACK

PERMITTING INFO

CODE VIOLATIONS:

- 207-6.4.B.14.a (100 ft distance from entrance)
- 207-6.4.B.14.b (Max sign area 16 sf)
- 207-6.4.B.14.d (One per intersection)
- 207-6.6.A (10ft setback from curb)

# PRIMARY DIRECTIONAL


5

**Piedmont Eastside**  
1700 Medical Way, Snellville, GA 30078

PRIMARY DIRECTIONAL SPECS.



TOP

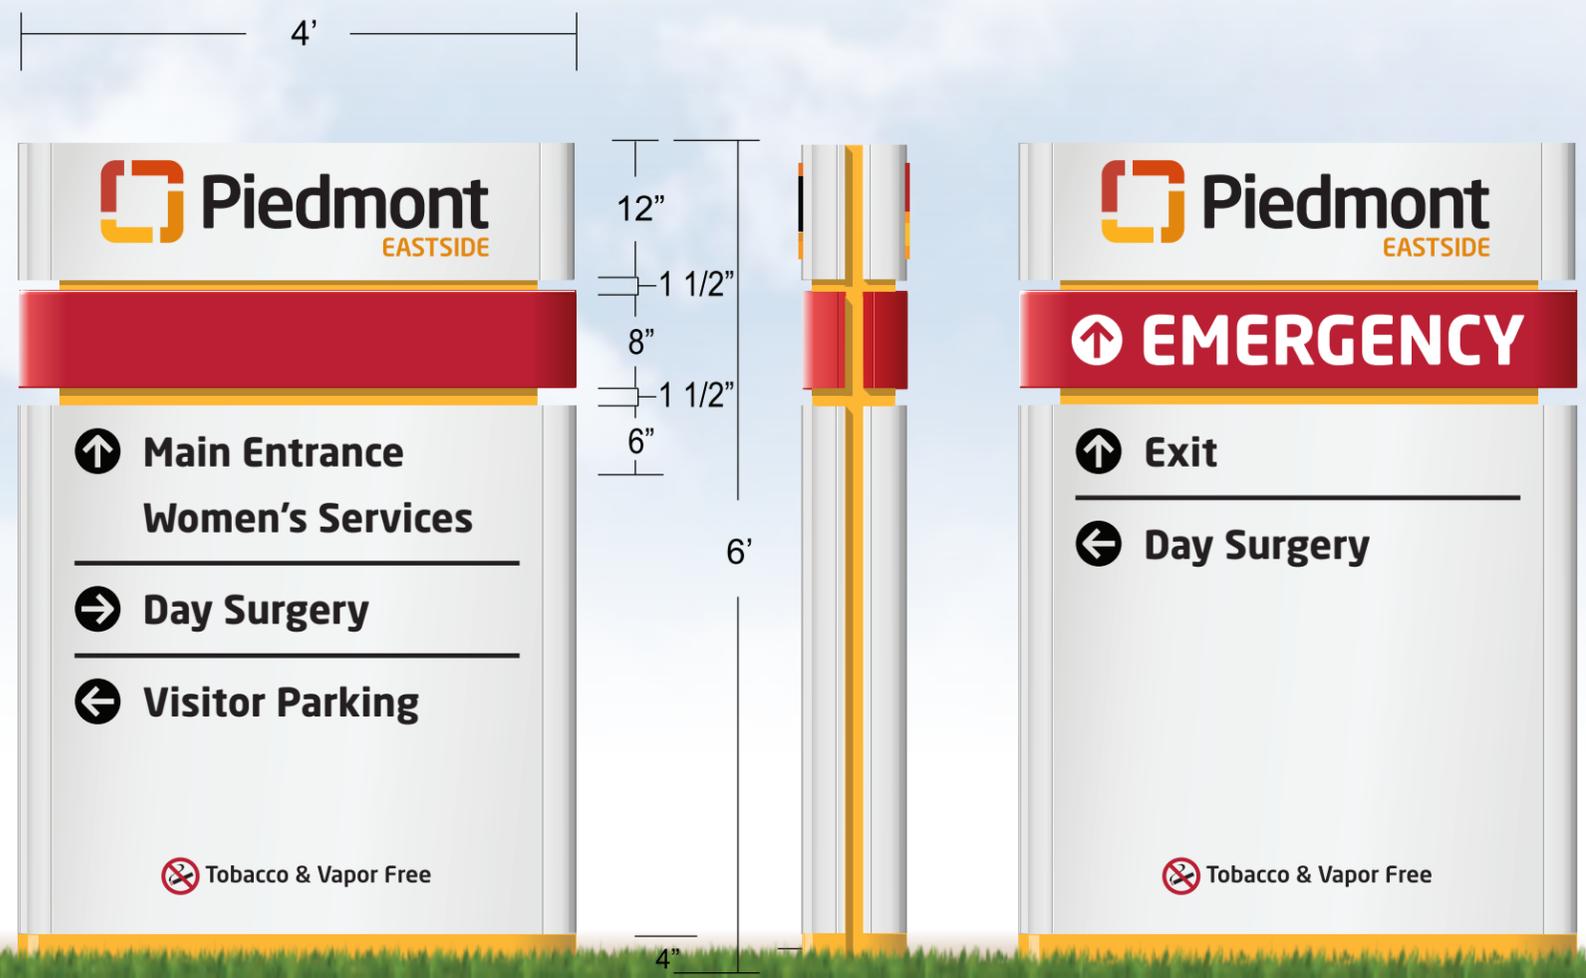

SCALE: 3/4" = 1' 0"

FRONT

SIDE

BACK

PROJECT MANAGER: Phillip Henry

DATE	VERSION	DSR
04.26.2022	1	BC
-	-	-
-	-	-
-	-	-
-	-	-

FILEPATH: \\SBServer\Z\Jobs\Signature Clients\Piedmont\Piedmont 2021\Eastside\Main Campus\Phase 2B - Ground Signs\Proof

FONTS: Neo Sans

DESIGN POLICY: Please check the proof for accuracy. Upon project & design approval, the customer releases The Sign Brothers, LLC from any errors appearing on the art that may be discovered after production or installation. All custom designs are property of The Sign Brothers, LLC and may not be duplicated without express written permission. The Sign Brothers, LLC hereby assert intellectual property rights for the designs contained herein. Please contact your project manager or design department with any questions.



EXISTING FRONT



EXISTING BACK

**PERMITTING INFO**

**CODE VIOLATIONS:**

- 207-6.4.B.14.a (100 ft distance from entrance)
- 207-6.4.B.14.b (Max sign area 16 sf)
- 207-6.4.B.14.d (One per intersection)
- 207-6.6.A (10ft setback from curb)

# PRIMARY DIRECTIONAL

SCALE: 3/4" = 1' 0"


6

**Piedmont Eastside**  
1700 Medical Way, Snellville, GA 30078

PRIMARY DIRECTIONAL SPECS.



TOP

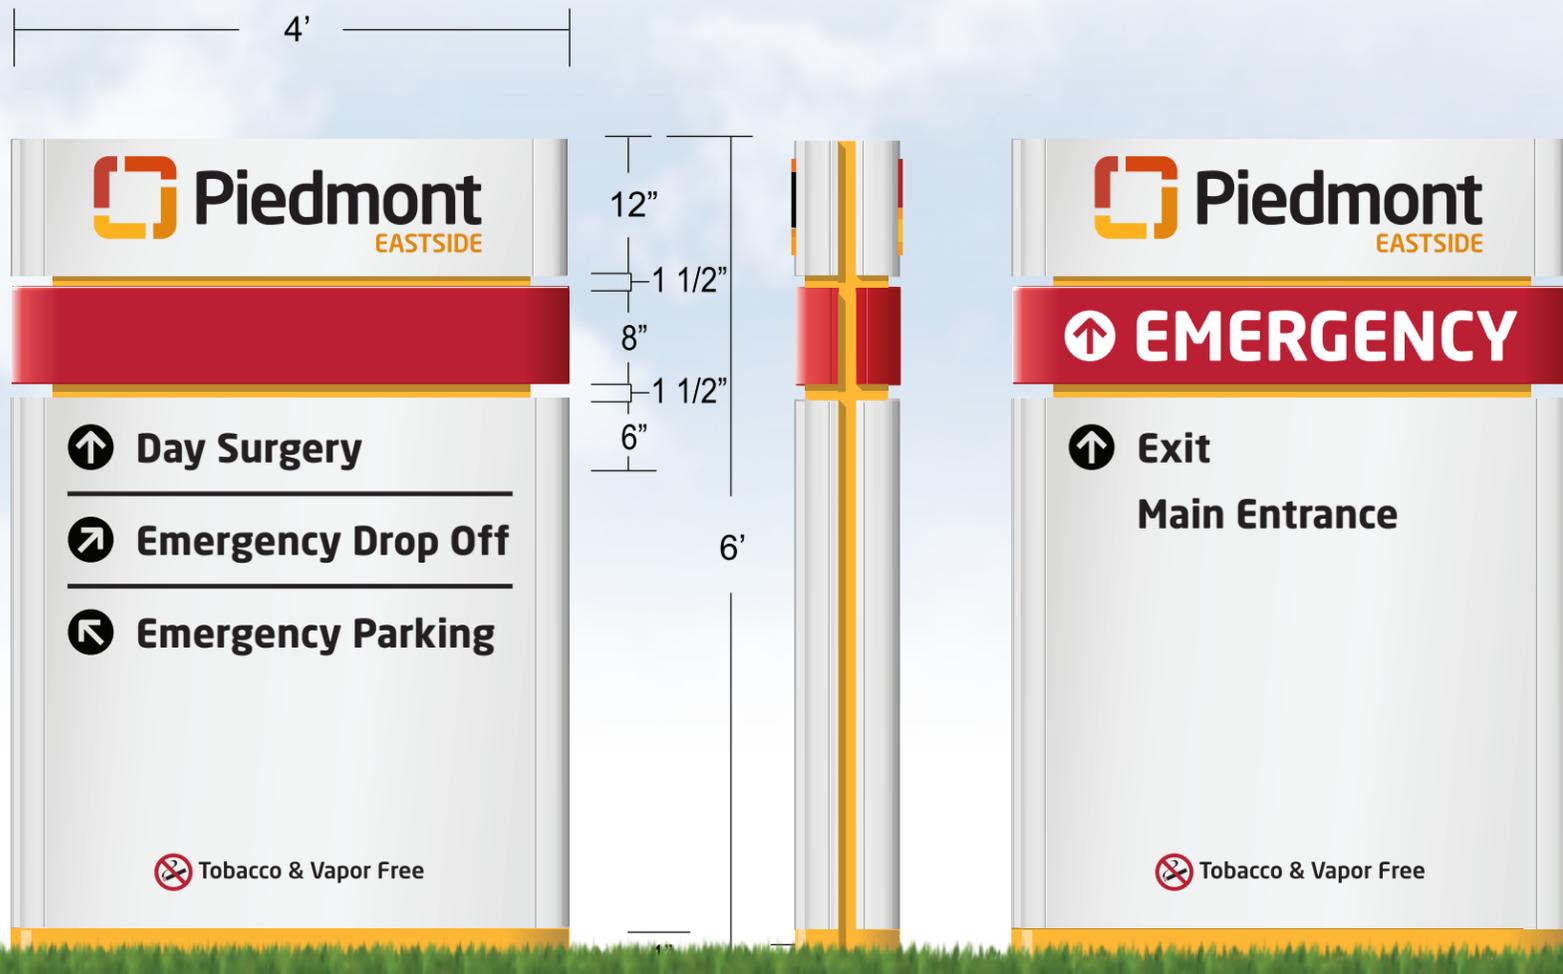

SCALE: 3/4" = 1' 0"

FRONT

SIDE

BACK

PROJECT MANAGER: Phillip Henry

DATE	VERSION	DSR
04.26.2022	1	BC
-	-	-
-	-	-
-	-	-
-	-	-

FILEPATH: \\SBServer\Z\Jobs\Signature Clients\Piedmont\Piedmont 2021\Eastside\Main Campus\Phase 2B - Ground Signs\Proof

FONTS: Neo Sans

DESIGN POLICY: Please check the proof for accuracy. Upon project & design approval, the customer releases The Sign Brothers, LLC from any errors appearing on the art that may be discovered after production or installation. All custom designs are property of The Sign Brothers, LLC and may not be duplicated without express written permission. The Sign Brothers, LLC hereby assert intellectual property rights for the designs contained herein. Please contact your project manager or design department with any questions.



EXISTING FRONT



EXISTING BACK

**PERMITTING INFO:**

**CODE VIOLATIONS:**

- 207-6.4.B.14.a (100 ft distance from entrance)
- 207-6.4.B.14.b (Max sign area 16 sf)
- 207-6.4.B.14.d (One per intersection)
- 207-6.6.A (10ft setback from curb)

# PRIMARY DIRECTIONAL

7

**Piedmont Eastside**  
1700 Medical Way, Snellville, GA 30078

PRIMARY DIRECTIONAL SPECS.

9"



TOP

4'



FRONT

12"  
1 1/2"  
8"  
1 1/2"  
6"

6'

4"



SIDE



BACK

SCALE: 3/4" = 1' 0"

PROJECT MANAGER: Phillip Henry

DATE	VERSION	DSR
04.26.2022	1	BC
-	-	-
-	-	-
-	-	-
-	-	-

FILEPATH: \\SBServer\Z\Jobs\Signature Clients\Piedmont\Piedmont 2021\Eastside\Main Campus\Phase 2B - Ground Signs\Proof

FONTS: Neo Sans

DESIGN POLICY: Please check the proof for accuracy. Upon project & design approval, the customer releases The Sign Brothers, LLC from any errors appearing on the art that may be discovered after production or installation. All custom designs are property of The Sign Brothers, LLC and may not be duplicated without express written permission. The Sign Brothers, LLC hereby assert intellectual property rights for the designs contained herein. Please contact your project manager or design department with any questions.



EXISTING FRONT



EXISTING BACK

**PERMITTING INFO:**

**CODE VIOLATIONS:**

- 207-6.4.B.14.a (100 ft distance from entrance)
- 207-6.4.B.14.b (Max sign area 16 sf)
- 207-6.4.B.14.d (One per intersection)
- 207-6.6.A (10ft setback from curb)

# PRIMARY DIRECTIONAL


8

**Piedmont Eastside**  
1700 Medical Way, Snellville, GA 30078

PRIMARY DIRECTIONAL SPECS.



TOP

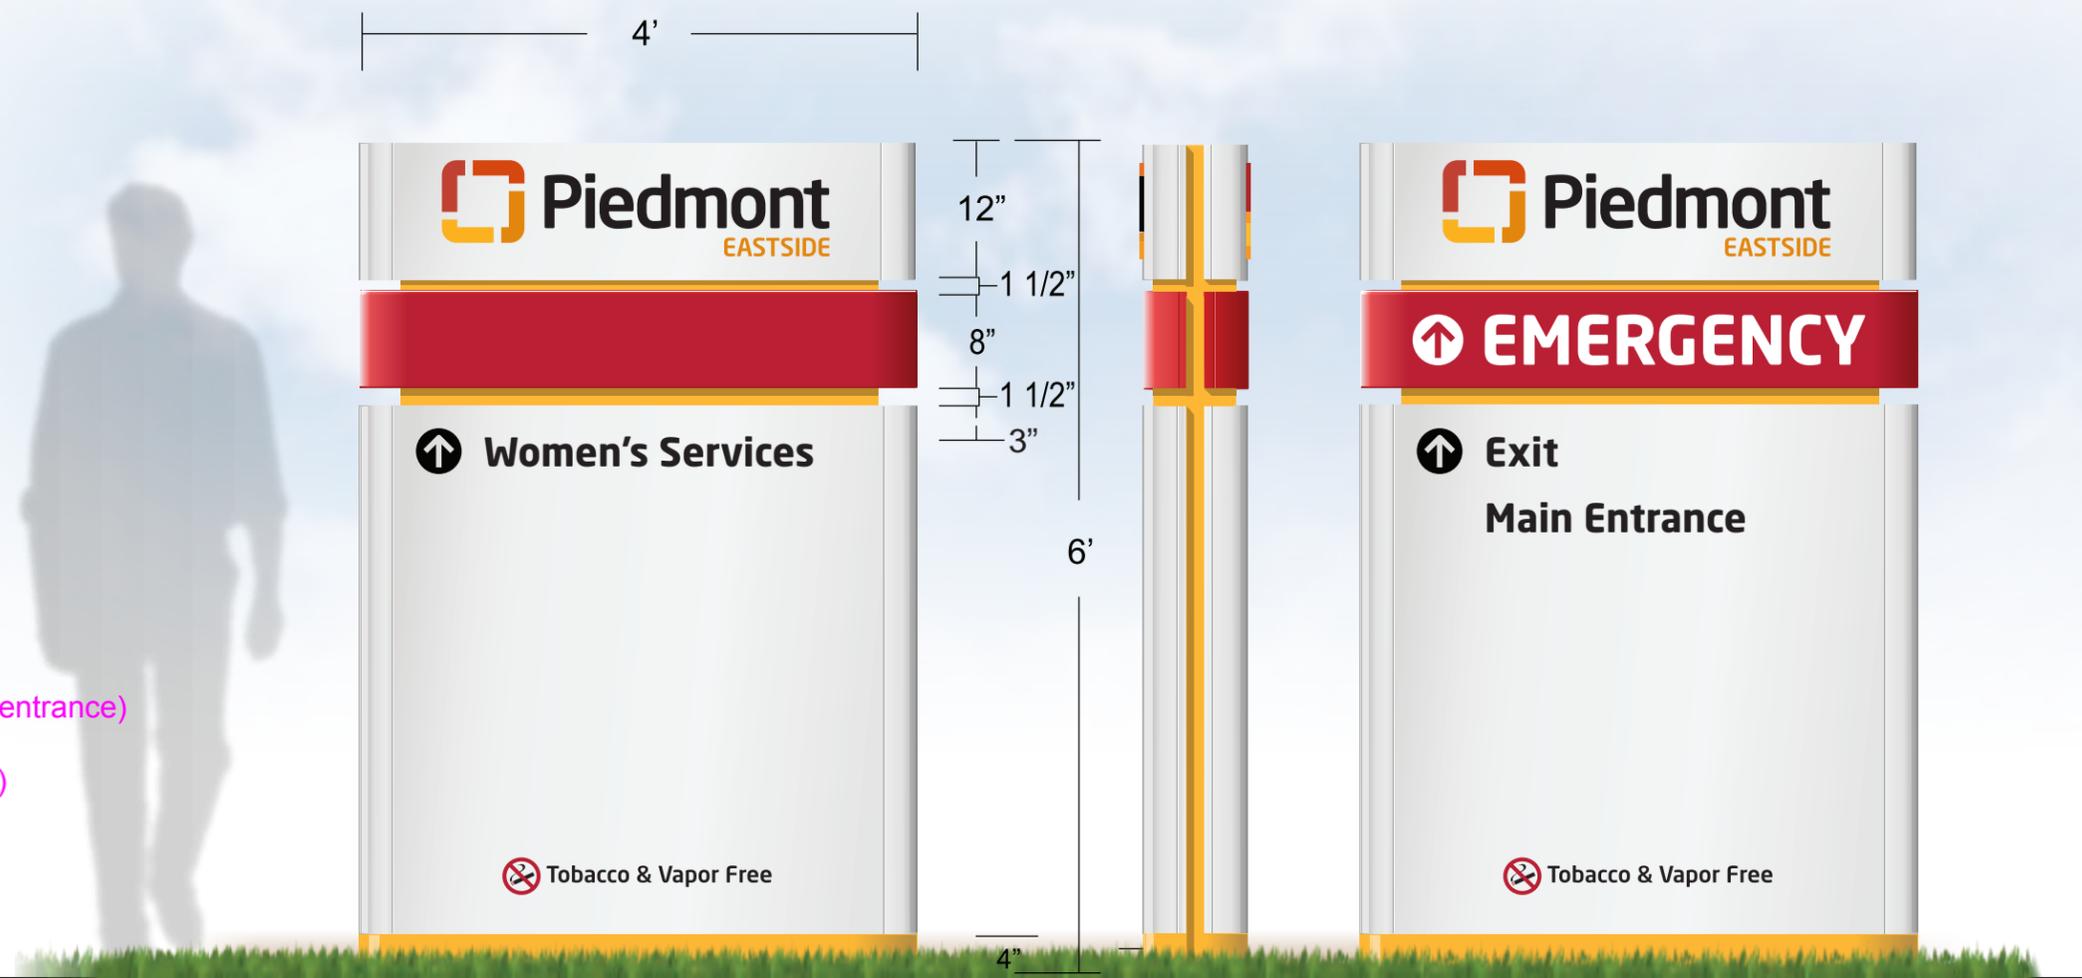

SCALE: 3/4" = 1' 0"

FRONT

SIDE

BACK


PROJECT MANAGER: Phillip Henry

DATE	VERSION	DSR
04.26.2022	1	BC
-	-	-
-	-	-
-	-	-
-	-	-

FILEPATH: \\SBServer\Z\Jobs\Signature Clients\Piedmont\Piedmont 2021\Eastside\Main Campus\Phase 2B - Ground Signs\Proof

FONTS: Neo Sans

DESIGN POLICY: Please check the proof for accuracy. Upon project & design approval, the customer releases The Sign Brothers, LLC from any errors appearing on the art that may be discovered after production or installation. All custom designs are property of The Sign Brothers, LLC and may not be duplicated without express written permission. The Sign Brothers, LLC hereby assert intellectual property rights for the designs contained herein. Please contact your project manager or design department with any questions.

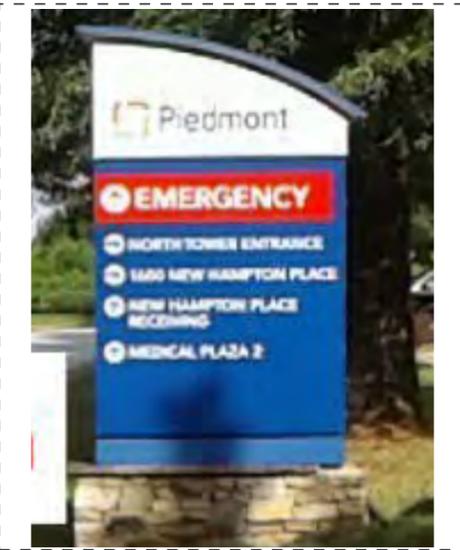

EXISTING FRONT



EXISTING BACK


**PERMITTING INFO:**

**CODE VIOLATIONS:**

- 207-6.4.B.14.a (100 ft distance from entrance)
- 207-6.4.B.14.b (Max sign area 16 sf)
- 207-6.4.B.14.c (Max height 6ft)
- 207-6.4.B.14.d (One per intersection)
- 207-6.6.A (10ft setback from curb)



TOP

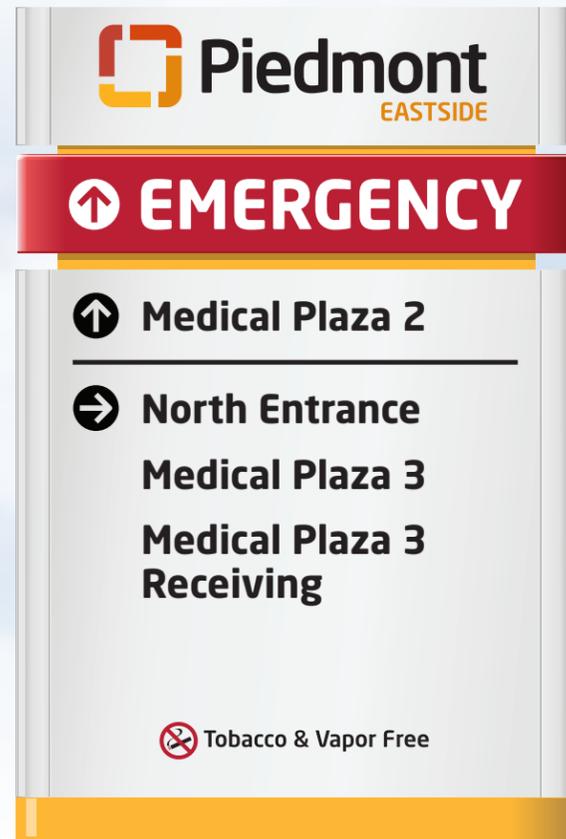

Tobacco & Vapor Free

FRONT



SIDE



Tobacco & Vapor Free

BACK

# PRIMARY DIRECTIONAL

12

**Piedmont Eastside**  
1700 Medical Way, Snellville, GA 30078

PRIMARY DIRECTIONAL SPECS.

PROJECT MANAGER: Phillip Henry

DATE	VERSION	DSR
04.26.2022	1	BC
-	-	-
-	-	-
-	-	-
-	-	-

FILEPATH: \\SBServer\Z\Jobs\Signature Clients\Piedmont\Piedmont 2021\Eastside\Main Campus\Phase 2B - Ground Signs\Proof

FONTS: Neo Sans

DESIGN POLICY: Please check the proof for accuracy. Upon project & design approval, the customer releases The Sign Brothers, LLC from any errors appearing on the art that may be discovered after production or installation. All custom designs are property of The Sign Brothers, LLC and may not be duplicated without express written permission. The Sign Brothers, LLC hereby assert intellectual property rights for the designs contained herein. Please contact your project manager or design department with any questions.

SCALE: 3/4" = 1' 0"



EXISTING FRONT



EXISTING BACK

**PERMITTING INFO:**

**CODE VIOLATIONS:**


- 207-6.4.B.14.a (100 ft distance from entrance)
- 207-6.4.B.14.b (Max sign area 16 sf)
- 207-6.4.B.14.c (Max height 6ft)
- 207-6.4.B.14.d (One per intersection)
- 207-6.6.A (10ft setback from curb)

# PRIMARY DIRECTIONAL


13

**Piedmont Eastside**  
1700 Medical Way, Snellville, GA 30078


PRIMARY DIRECTIONAL SPECS.

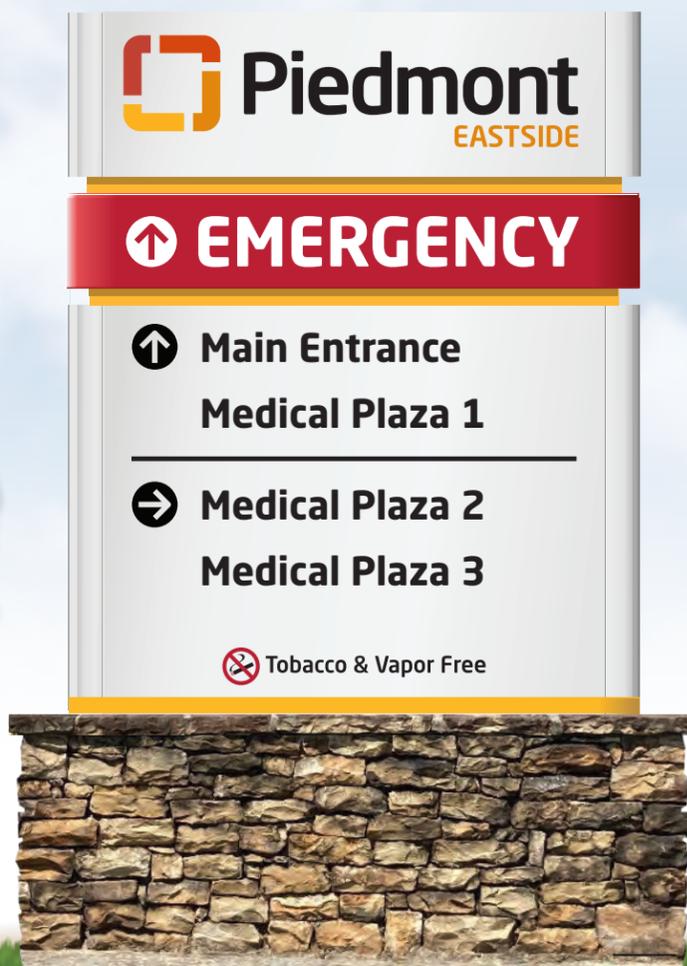

**FRONT**

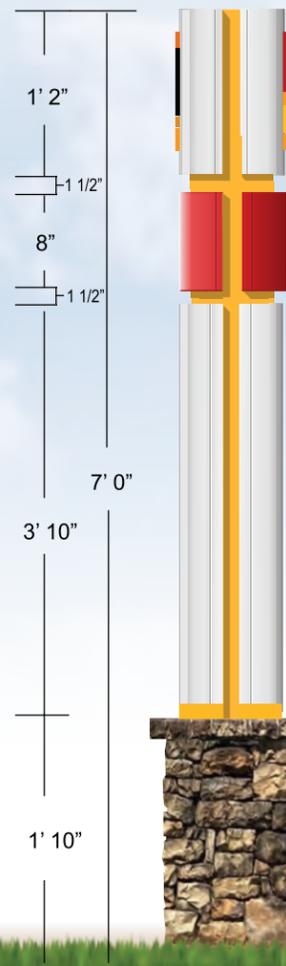

SCALE: 3/4" = 1' 0"

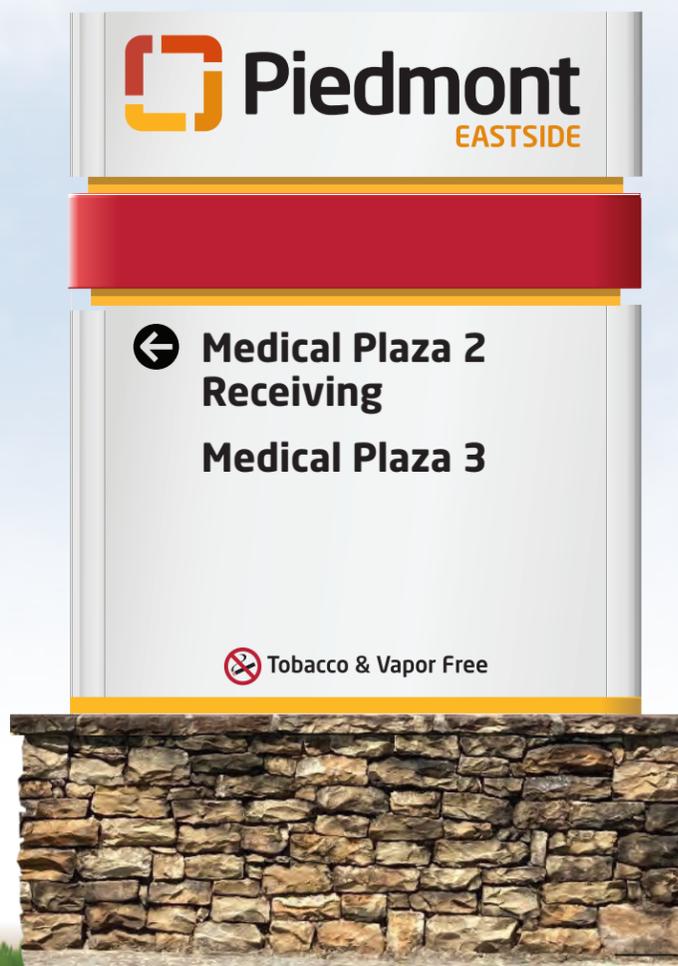

**BACK**

SCALE: 3/4" = 1' 0"


PROJECT MANAGER: Phillip Henry

DATE	VERSION	DSR
04.26.2022	1	BC
-	-	-
-	-	-
-	-	-
-	-	-


FILEPATH: \\SBServer\Z\Jobs\Signature Clients\Piedmont\Piedmont 2021\Eastside\Main Campus\Phase 2B - Ground Signs\Proof

FONTS: Neo Sans

DESIGN POLICY: Please check the proof for accuracy. Upon project & design approval, the customer releases The Sign Brothers, LLC from any errors appearing on the art that may be discovered after production or installation. All custom designs are property of The Sign Brothers, LLC and may not be duplicated without express written permission. The Sign Brothers, LLC hereby assert intellectual property rights for the designs contained herein. Please contact your project manager or design department with any questions.

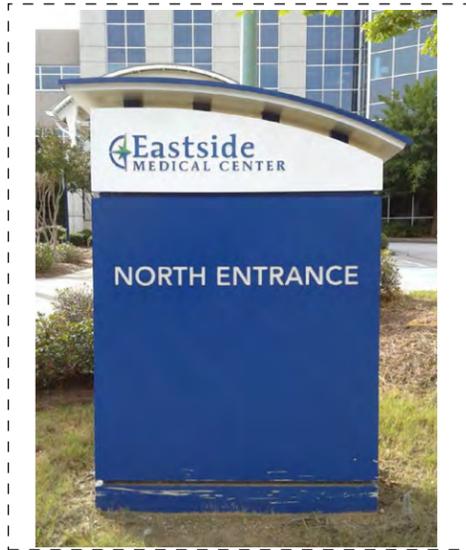

EXISTING FRONT

 

EXISTING BACK

**PERMITTING INFO:**

**CODE VIOLATIONS:**


- 207-6.4.B.14.a (100 ft distance from entrance)
- 207-6.4.B.14.b (Max sign area 16 sf)
- 207-6.4.B.14.c (Max height 6ft)
- 207-6.4.B.14.d (One per intersection)
- 207-6.6.A (10ft setback from curb)

# PRIMARY DIRECTIONAL

22

**Piedmont Eastside**  
1700 Medical Way, Snellville, GA 30078

PRIMARY DIRECTIONAL SPECS.

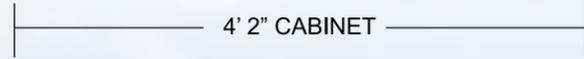

SCALE: 3/4" = 1' 0"

**FRONT**

SCALE: 3/4" = 1' 0"

**BACK**

PROJECT MANAGER: Phillip Henry

DATE	VERSION	DSR
04.26.2022	1	BC
-	-	-
-	-	-
-	-	-
-	-	-

FILEPATH: \\SBServer\Z\Jobs\Signature Clients\Piedmont\Piedmont 2021\Eastside\Main Campus\Phase 2B - Ground Signs\Proof

FONTS: Neo Sans

DESIGN POLICY: Please check the proof for accuracy. Upon project & design approval, the customer releases The Sign Brothers, LLC from any errors appearing on the art that may be discovered after production or installation. All custom designs are property of The Sign Brothers, LLC and may not be duplicated without express written permission. The Sign Brothers, LLC hereby assert intellectual property rights for the designs contained herein. Please contact your project manager or design department with any questions.

# SECONDARY DIRECTIONAL SPECIFICATIONS

\*GENERAL SPECS. EXAMPLE PAGE ONLY.


**Piedmont Eastside**  
1700 Medical Way, Snellville, GA 30078

## D/F LED ILLUMINATED MONUMENT

### DETAILS:

- ALUMINUM CABINET WITH 3" RADIUS CORNERS PAINTED MATTHEWS SEMI-GLOSS WHITE.
- PIEDMONT "LOGO SYMBOL" & "PIEDMONT EASTSIDE" ARE ROUTED OUT OF ALUMINUM CABINET W/ 3/4" PUSH-THRU WHITE ACRYLIC FACES OVERLAID W/ DIGITALLY PRINTED VINYL. ILLUMINATED WITH WHITE LED LIGHTING.
  - PMS 1805 C | HEX BE3527 C 5 M 96 Y 76 K 21
  - PMS 144 C | HEX F89821 C O M 52 Y 100 K O
  - PMS 173 C | HEX E76E24 C O M 80 Y 94 K 1
  - PMS 1235 C | HEX FCBB30 C O M 30 Y 95 K O
- 1 1/2" TALL ALUMINUM REVEALS PAINTED ORANGE/YELLOW PMS 1235
  - PMS 1235 C | HEX FCBB30 C O M 30 Y 95 K O
- DIRECTIONAL "COPY AND ARROWS" OPAQUE BLACK VINYL.
- 4 " PAINTED (ORANGE/YELLOW BAND
  - PMS 1235 C | HEX FCBB30 C O M 30 Y 95 K O

"PIEDMONT" IS OVERLAID WITH DAY/NIGHT PERF. VINYL SHOWING AS BLACK DURING DAYTIME AND ILLUMINATING WHITE AT NIGHT. WHITE LED LIGHTING.

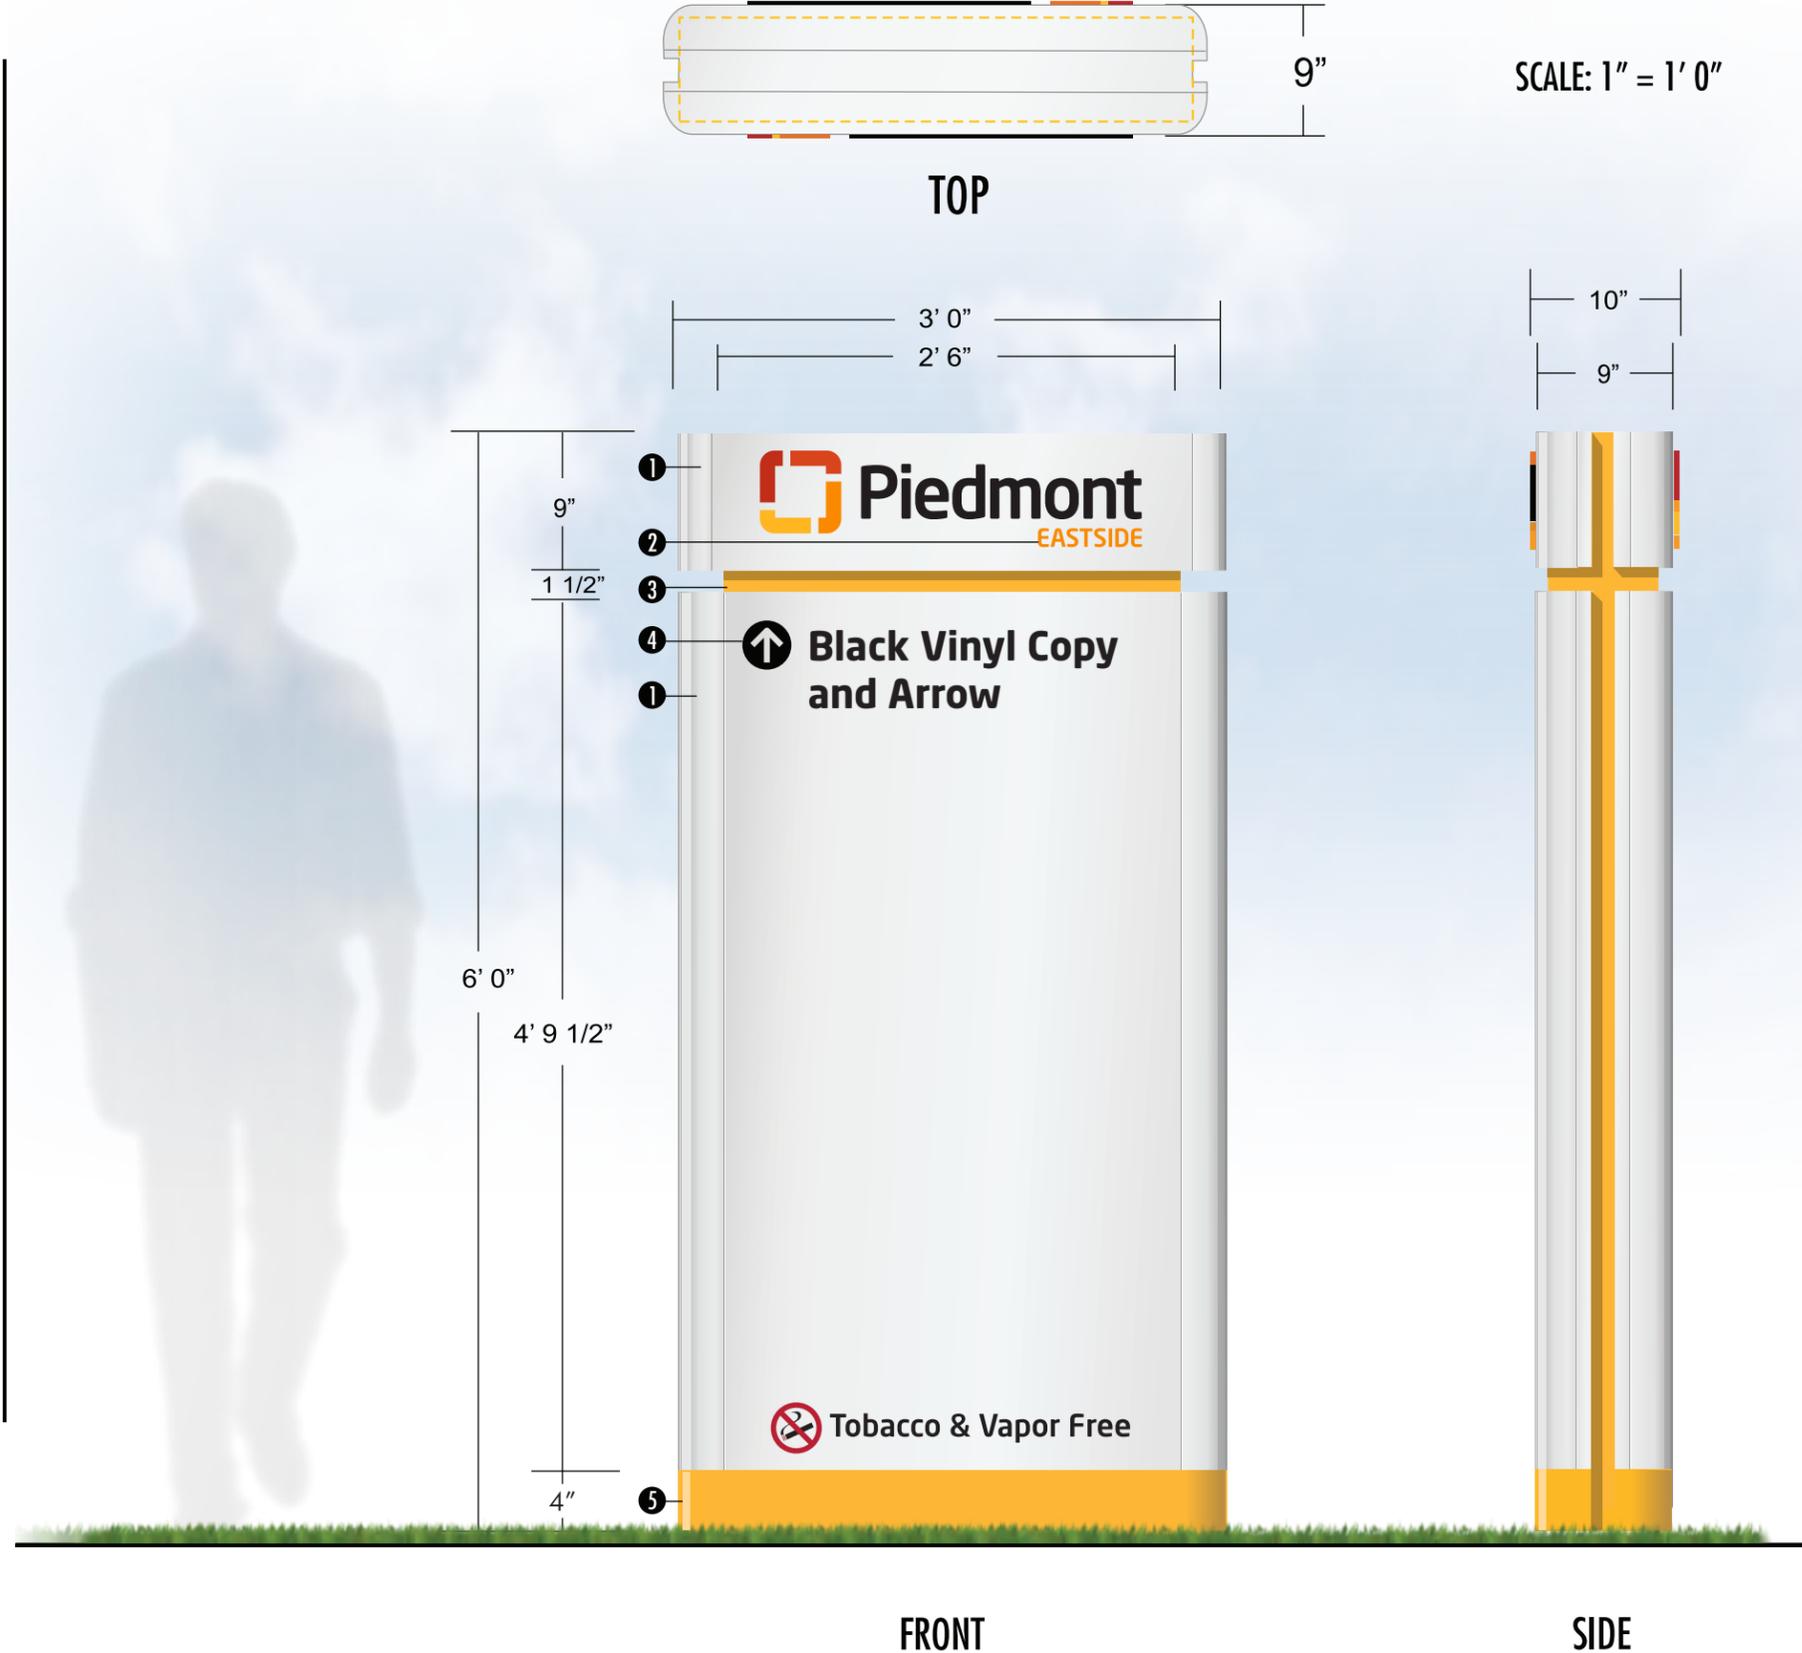

SECONDARY DIRECTIONAL SPECS.

04.26.2022 1 BC  
PROJECT MANAGER: Phillip Henry

DATE	VERSION	DSR
-	-	-
-	-	-
-	-	-
-	-	-

FILEPATH: \\SBServer\Z\Jobs\Signature Clients\Piedmont\Piedmont 2021\Eastside\Main Campus\Phase 2B - Ground Signs\Proof

FONTS: Neo Sans

DESIGN POLICY: Please check the proof for accuracy. Upon project & design approval, the customer releases The Sign Brothers, LLC from any errors appearing on the art that may be discovered after production or installation. All custom designs are property of The Sign Brothers, LLC and may not be duplicated without express written permission. The Sign Brothers, LLC hereby assert intellectual property rights for the designs contained herein. Please contact your project manager or design department with any questions.



EXISTING FRONT



EXISTING BACK

**CODE VIOLATIONS:**

- 207-6.4.B.14.a (100 ft distance from entrance)
- 207-6.4.B.14.b (Max sign area 16 sf)
- 207-6.4.B.14.d (One per intersection)
- 207-6.6.A (10ft setback from curb)

SECONDARY DIRECTIONAL

SCALE 1" = 1'



**Piedmont Eastside**  
1700 Medical Way, Snellville, GA 30078


**SECONDARY DIRECTIONALS**

All DOT Signs will be .080 aluminum with Engineer Grade Reflective mounted flush to face.

All directional text to be Cut vinyl Oracal 070 - Black, Oracal 031 - Red applied directly to face.



TOP

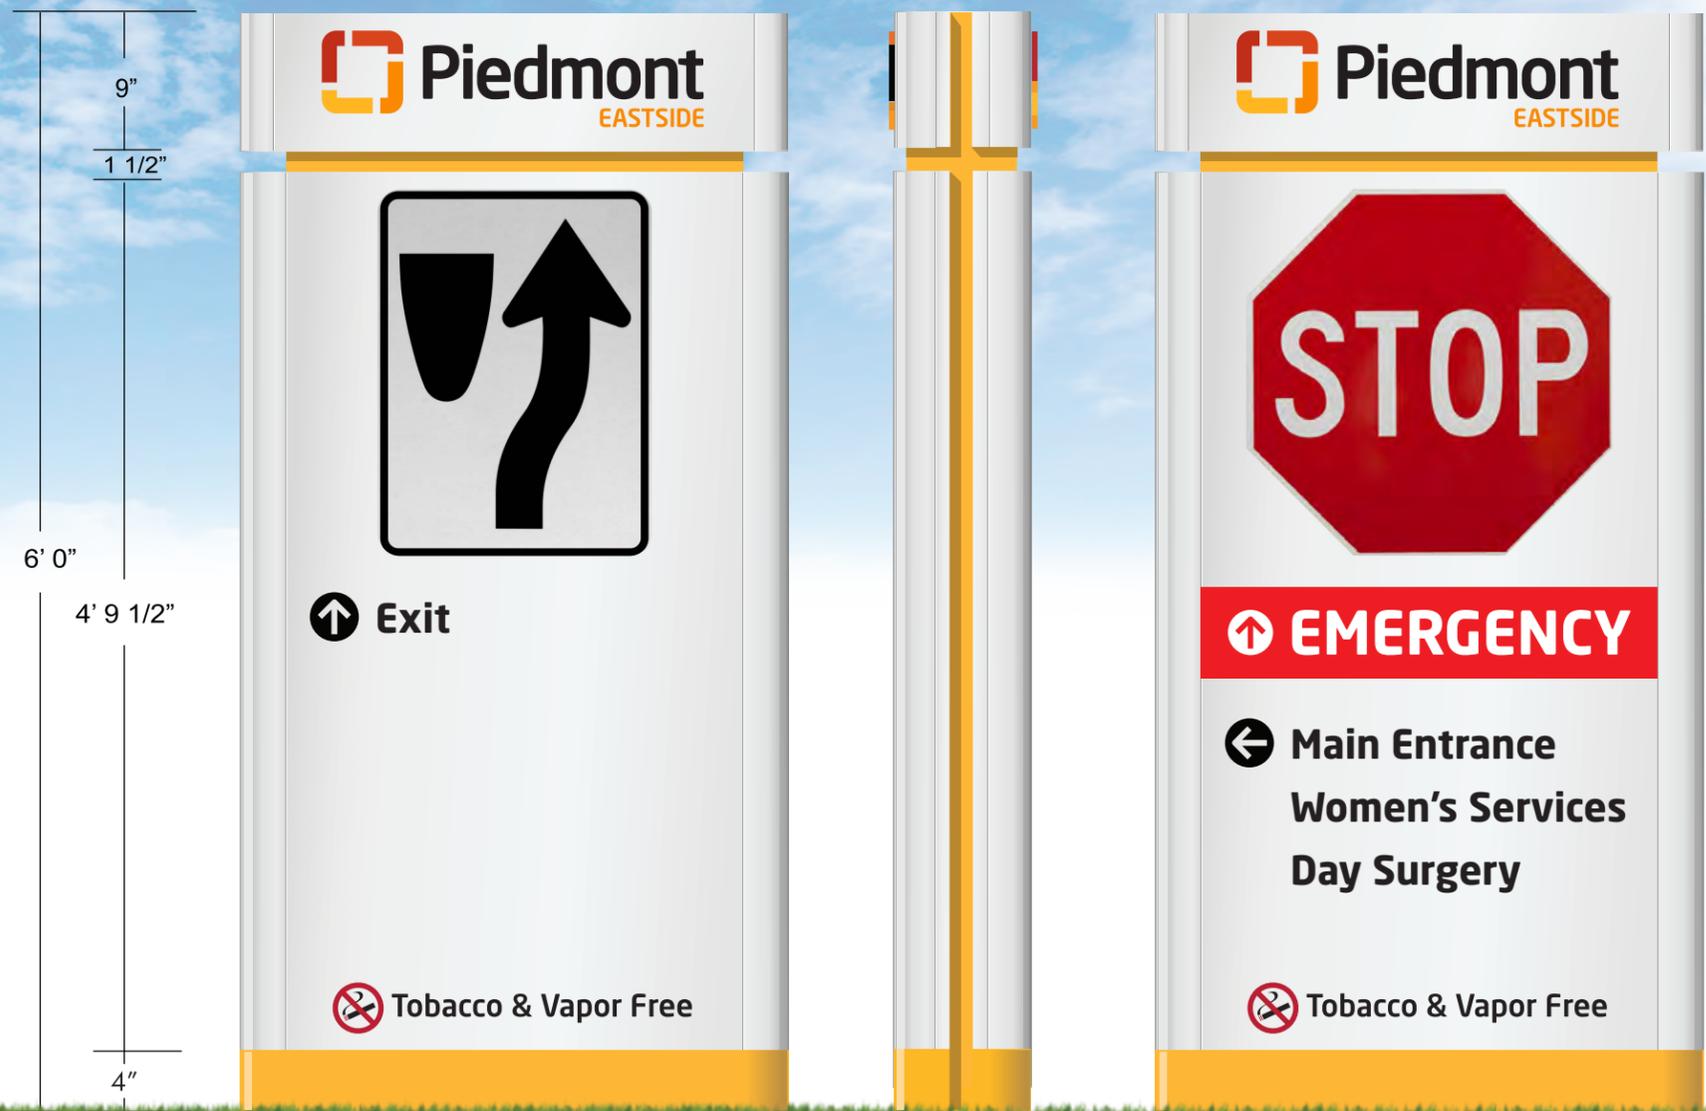

QTY: 1

PROJECT MANAGER: Phillip Henry

DATE	VERSION	DSR
04.26.2022	1	BC
-	-	-
-	-	-
-	-	-
-	-	-
-	-	-
-	-	-


FILEPATH: \\SBServer\Z\Jobs\Signature Clients\Piedmont\Piedmont 2021\Eastside\Main Campus\Phase 2B - Ground Signs\Proof

FONTS: Neo Sans

DESIGN POLICY: Please check the proof for accuracy. Upon project & design approval, the customer releases The Sign Brothers, LLC from any errors appearing on the art that may be discovered after production or installation. All custom designs are property of The Sign Brothers, LLC and may not be duplicated without express written permission. The Sign Brothers, LLC hereby assert intellectual property rights for the designs contained herein. Please contact your project manager or design department with any questions.



EXISTING FRONT

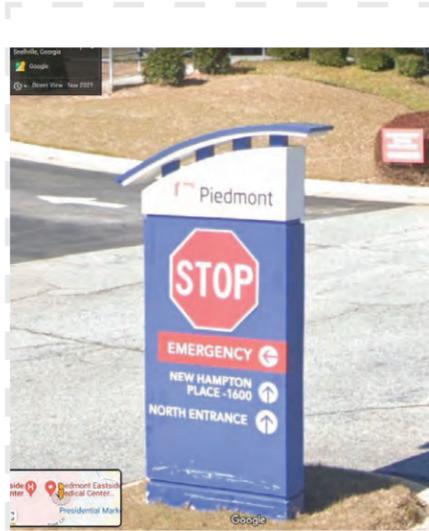

EXISTING BACK

**CODE VIOLATIONS:**

- 207-6.4.B.14.a (100 ft distance from entrance)
- 207-6.4.B.14.b (Max sign area 16 sf)
- 207-6.4.B.14.d (One per intersection)
- 207-6.6.A (10ft setback from curb)

SECONDARY DIRECTIONAL

SCALE 1" = 1'



**Piedmont Eastside**  
1700 Medical Way, Snellville, GA 30078


**SECONDARY DIRECTIONALS**

All DOT Signs will be .080 aluminum with Engineer Grade Reflective mounted flush to face.

All directional text to be Cut vinyl Oracal 070 - Black, Oracal 031 - Red applied directly to face.




TOP

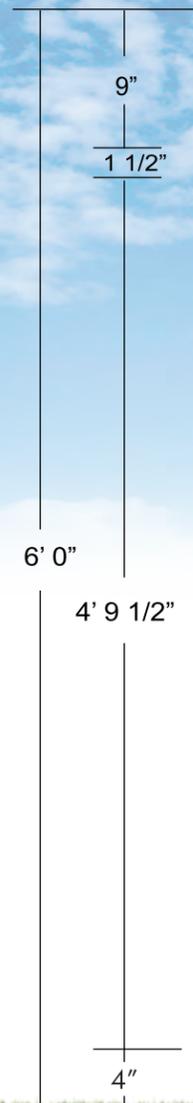

FRONT



SIDE

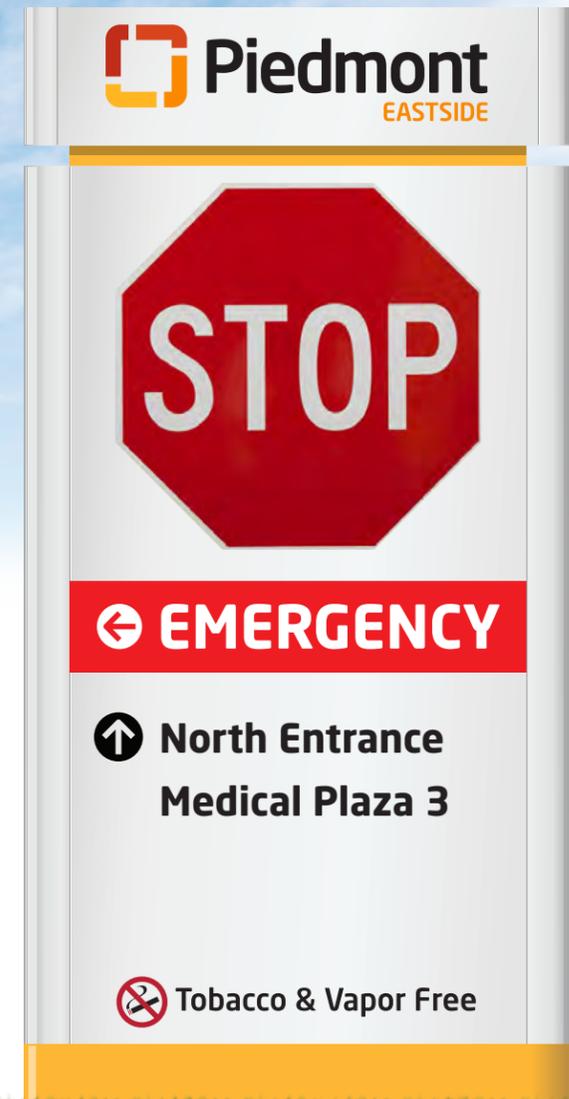

BACK

QTY: 1

PROJECT MANAGER: Phillip Henry

DATE	VERSION	DSR
04.26.2022	1	BC
-	-	-
-	-	-
-	-	-
-	-	-
-	-	-
-	-	-

FILEPATH: \\SBServer\Z\Jobs\Signature Clients\Piedmont\Piedmont 2021\Eastside\Main Campus\Phase 2B - Ground Signs\Proof

FONTS: Neo Sans

DESIGN POLICY: Please check the proof for accuracy. Upon project & design approval, the customer releases The Sign Brothers, LLC from any errors appearing on the art that may be discovered after production or installation. All custom designs are property of The Sign Brothers, LLC and may not be duplicated without express written permission. The Sign Brothers, LLC hereby assert intellectual property rights for the designs contained herein. Please contact your project manager or design department with any questions.



EXISTING FRONT



EXISTING BACK

**CODE VIOLATIONS:**

- 207-6.4.B.14.a (100 ft distance from entrance)
- 207-6.4.B.14.b (Max sign area 16 sf)
- 207-6.4.B.14.d (One per intersection)
- 207-6.6.A (10ft setback from curb)

SECONDARY DIRECTIONAL

SCALE 1" = 1'

3

**Piedmont Eastside**  
1700 Medical Way, Snellville, GA 30078



SECONDARY DIRECTIONALS

All DOT Signs will be .080 aluminum with Engineer Grade Reflective mounted flush to face.

All directional text to be Cut vinyl Oracal 070 - Black, Oracal 031 - Red applied directly to face.




TOP

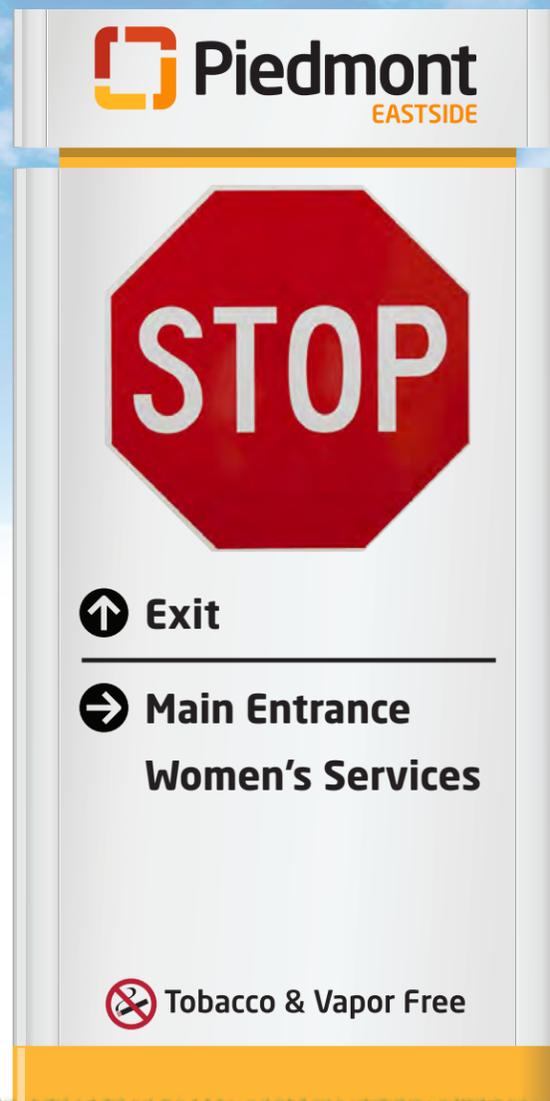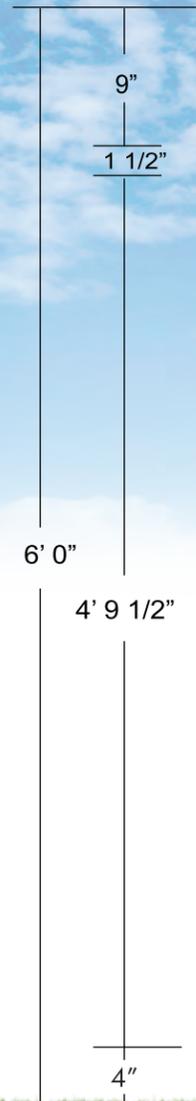

FRONT



SIDE

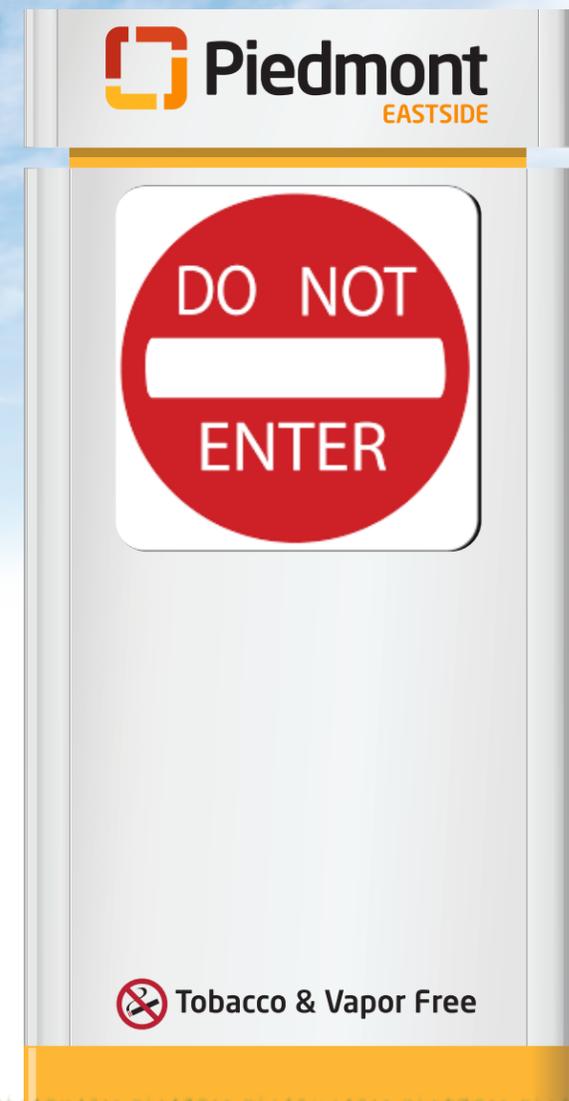

BACK

QTY: 1

PROJECT MANAGER: Phillip Henry

DATE	VERSION	DSR
04.26.2022	1	BC
-	-	-
-	-	-
-	-	-
-	-	-
-	-	-
-	-	-

FILEPATH: \\SBServer\Z\Jobs\Signature Clients\Piedmont\Piedmont 2021\Eastside\Main Campus\Phase 2B - Ground Signs\Proof

FONTS: Neo Sans

DESIGN POLICY: Please check the proof for accuracy. Upon project & design approval, the customer releases The Sign Brothers, LLC from any errors appearing on the art that may be discovered after production or installation. All custom designs are property of The Sign Brothers, LLC and may not be duplicated without express written permission. The Sign Brothers, LLC hereby assert intellectual property rights for the designs contained herein. Please contact your project manager or design department with any questions.



EXISTING FRONT



EXISTING BACK

**CODE VIOLATIONS:**

- 207-6.4.B.14.a (100 ft distance from entrance)
- 207-6.4.B.14.b (Max sign area 16 sf)
- 207-6.4.B.14.d (One per intersection)
- 207-6.6.A (10ft setback from curb)

SECONDARY DIRECTIONAL

SCALE 1" = 1'

4

**Piedmont Eastside**  
1700 Medical Way, Snellville, GA 30078

**SECONDARY DIRECTIONALS**

All DOT Signs will be .080 aluminum with Engineer Grade Reflective mounted flush to face.

All directional text to be Cut vinyl Oracal 070 - Black, Oracal 031 - Red applied directly to face.



TOP



FRONT

SIDE

BACK

**QTY: 1**

**PROJECT MANAGER: Phillip Henry**

DATE	VERSION	DSR
04.26.2022	1	BC
-	-	-
-	-	-
-	-	-
-	-	-
-	-	-
-	-	-

FILEPATH: \\SBServer\Z\Jobs\Signature Clients\Piedmont\Piedmont 2021\Eastside\Main Campus\Phase 2B - Ground Signs\Proof

FONTS: Neo Sans

DESIGN POLICY: Please check the proof for accuracy. Upon project & design approval, the customer releases The Sign Brothers, LLC from any errors appearing on the art that may be discovered after production or installation. All custom designs are property of The Sign Brothers, LLC and may not be duplicated without express written permission. The Sign Brothers, LLC hereby assert intellectual property rights for the designs contained herein. Please contact your project manager or design department with any questions.



EXISTING FRONT



EXISTING BACK

**CODE VIOLATIONS:**

- 207-6.4.B.14.a (100 ft distance from entrance)
- 207-6.4.B.14.b (Max sign area 16 sf)
- 207-6.4.B.14.d (One per intersection)
- 207-6.6.A (10ft setback from curb)

SECONDARY DIRECTIONAL

SCALE 1" = 1'

5

**Piedmont Eastside**  
1700 Medical Way, Snellville, GA 30078

SECONDARY DIRECTIONALS

All DOT Signs will be .080 aluminum with Engineer Grade Reflective mounted flush to face.

All directional text to be Cut vinyl Oracal 070 - Black, Oracal 031 - Red applied directly to face.



TOP



FRONT

SIDE

BACK

QTY: 1

PROJECT MANAGER: Phillip Henry

DATE	VERSION	DSR
04.26.2022	1	BC
-	-	-
-	-	-
-	-	-
-	-	-
-	-	-
-	-	-

FILEPATH: \\SBServer\Z\Jobs\Signature Clients\Piedmont\Piedmont 2021\Eastside\Main Campus\Phase 2B - Ground Signs\Proof

FONTS: Neo Sans

DESIGN POLICY: Please check the proof for accuracy. Upon project & design approval, the customer releases The Sign Brothers, LLC from any errors appearing on the art that may be discovered after production or installation. All custom designs are property of The Sign Brothers, LLC and may not be duplicated without express written permission. The Sign Brothers, LLC hereby assert intellectual property rights for the designs contained herein. Please contact your project manager or design department with any questions.



EXISTING FRONT



EXISTING BACK

**CODE VIOLATIONS:**

- 207-6.4.B.14.a (100 ft distance from entrance)
- 207-6.4.B.14.b (Max sign area 16 sf)
- 207-6.4.B.14.d (One per intersection)
- 207-6.6.A (10ft setback from curb)

SECONDARY DIRECTIONAL

SCALE 1" = 1'



**Piedmont Eastside**  
1700 Medical Way, Snellville, GA 30078



**SECONDARY DIRECTIONALS**

All DOT Signs will be .080 aluminum with Engineer Grade Reflective mounted flush to face.

All directional text to be Cut vinyl Oracal 070 - Black, Oracal 031 - Red applied directly to face.




TOP

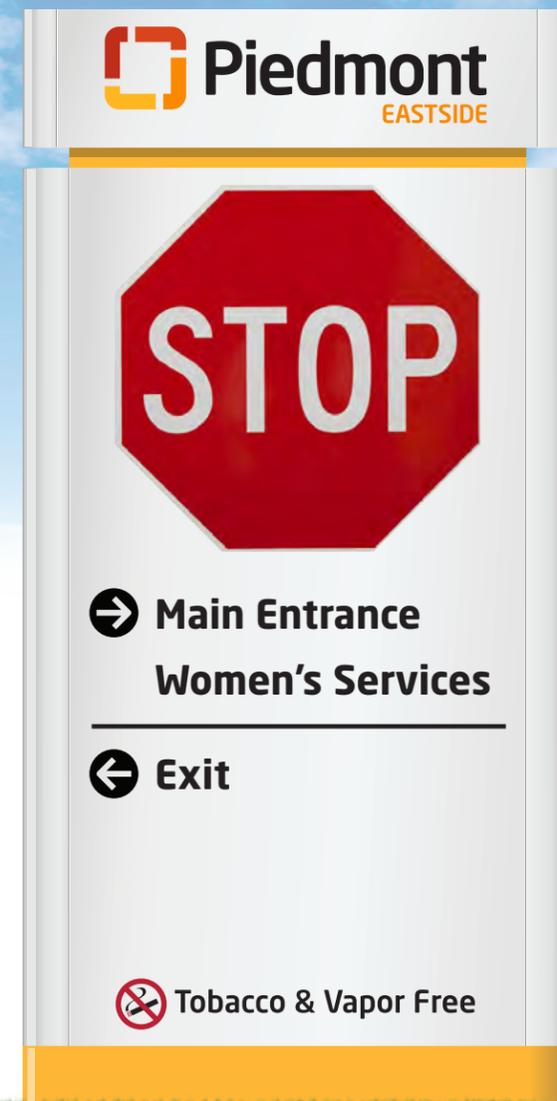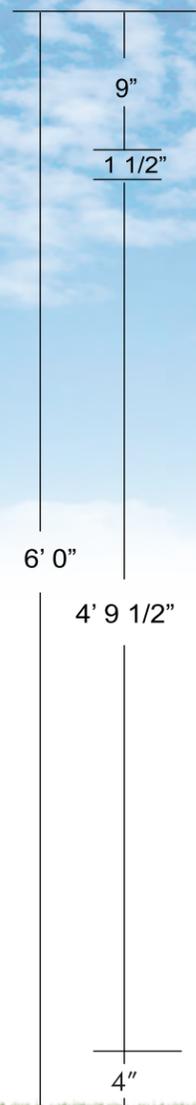

FRONT



SIDE

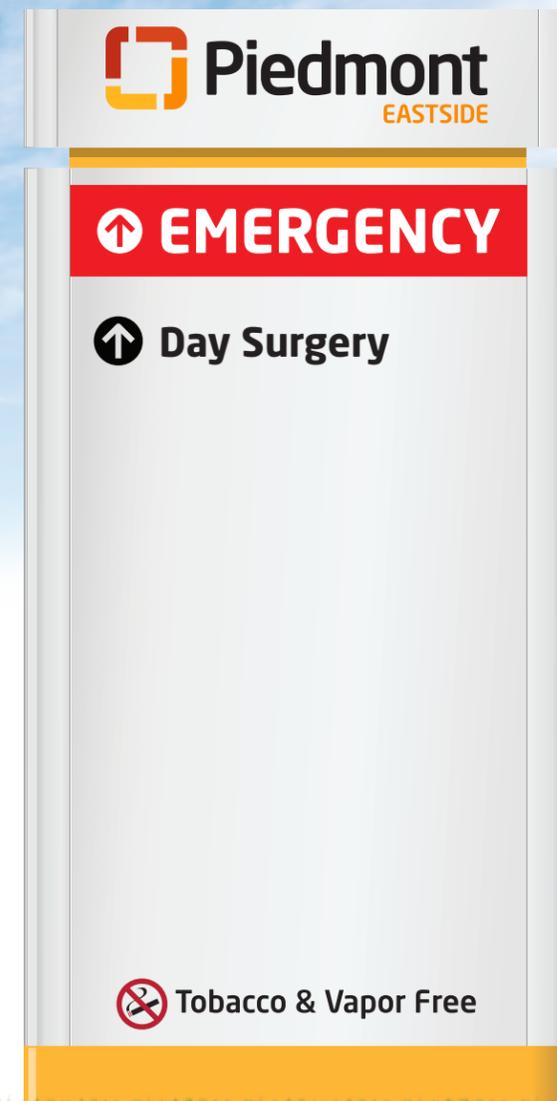

BACK

QTY: 1

PROJECT MANAGER: Phillip Henry

DATE	VERSION	DSR
04.26.2022	1	BC
-	-	-
-	-	-
-	-	-
-	-	-
-	-	-
-	-	-
-	-	-

FILEPATH: \\SBServer\Z\Jobs\Signature Clients\Piedmont\Piedmont 2021\Eastside\Main Campus\Phase 2B - Ground Signs\Proof

FONTS: Neo Sans

DESIGN POLICY: Please check the proof for accuracy. Upon project & design approval, the customer releases The Sign Brothers, LLC from any errors appearing on the art that may be discovered after production or installation. All custom designs are property of The Sign Brothers, LLC and may not be duplicated without express written permission. The Sign Brothers, LLC hereby assert intellectual property rights for the designs contained herein. Please contact your project manager or design department with any questions.



EXISTING FRONT



EXISTING BACK

**CODE VIOLATIONS:**

- 207-6.4.B.14.a (100 ft distance from entrance)
- 207-6.4.B.14.b (Max sign area 16 sf)
- 207-6.4.B.14.d (One per intersection)
- 207-6.6.A (10ft setback from curb)

SECONDARY DIRECTIONAL

SCALE 1" = 1'



**Piedmont Eastside**  
1700 Medical Way, Snellville, GA 30078

**SECONDARY DIRECTIONALS**

All DOT Signs will be .080 aluminum with Engineer Grade Reflective mounted flush to face.

All directional text to be Cut vinyl Oracal 070 - Black, Oracal 031 - Red applied directly to face.



TOP



FRONT

SIDE

BACK

QTY: 1

PROJECT MANAGER: Phillip Henry

DATE	VERSION	DSR
04.26.2022	1	BC
-	-	-
-	-	-
-	-	-
-	-	-
-	-	-
-	-	-

FILEPATH: \\SBServer\Z\Jobs\Signature Clients\Piedmont\Piedmont 2021\Eastside\Main Campus\Phase 2B - Ground Signs\Proof

FONTS: Neo Sans

DESIGN POLICY: Please check the proof for accuracy. Upon project & design approval, the customer releases The Sign Brothers, LLC from any errors appearing on the art that may be discovered after production or installation. All custom designs are property of The Sign Brothers, LLC and may not be duplicated without express written permission. The Sign Brothers, LLC hereby assert intellectual property rights for the designs contained herein. Please contact your project manager or design department with any questions.



EXISTING FRONT



EXISTING BACK

**CODE VIOLATIONS:**

- 207-6.4.B.14.a (100 ft distance from entrance)
- 207-6.4.B.14.b (Max sign area 16 sf)
- 207-6.4.B.14.d (One per intersection)
- 207-6.6.A (10ft setback from curb)

SECONDARY DIRECTIONAL

SCALE 1" = 1'



**Piedmont Eastside**  
1700 Medical Way, Snellville, GA 30078

**SECONDARY DIRECTIONALS**

All DOT Signs will be .080 aluminum with Engineer Grade Reflective mounted flush to face.

All directional text to be Cut vinyl Oracal 070 - Black, Oracal 031 - Red applied directly to face.



TOP



FRONT

SIDE

BACK

**QTY: 1**

**PROJECT MANAGER: Phillip Henry**

DATE	VERSION	DSR
04.26.2022	1	BC
-	-	-
-	-	-
-	-	-
-	-	-
-	-	-
-	-	-

DESIGN POLICY: Please check the proof for accuracy. Upon project & design approval, the customer releases The Sign Brothers, LLC from any errors appearing on the art that may be discovered after production or installation. All custom designs are property of The Sign Brothers, LLC and may not be duplicated without express written permission. The Sign Brothers, LLC hereby assert intellectual property rights for the designs contained herein. Please contact your project manager or design department with any questions.



EXISTING FRONT



EXISTING BACK

**CODE VIOLATIONS:**

- 207-6.4.B.14.a (100 ft distance from entrance)
- 207-6.4.B.14.b (Max sign area 16 sf)
- 207-6.4.B.14.d (One per intersection)
- 207-6.6.A (10ft setback from curb)

SECONDARY DIRECTIONAL

SCALE 1" = 1'



**the SIGN BROS.**  
Professional Grade Sign Company  
195 Ben Burton Circle Bogart, GA 30622  
1-833-SIGN-BROS | thesignbros.com

**Piedmont Eastside**  
1700 Medical Way, Snellville, GA 30078

**SECONDARY DIRECTIONALS**

All DOT Signs will be .080 aluminum with Engineer Grade Reflective mounted flush to face.

All directional text to be Cut vinyl Oracal 070 - Black, Oracal 031 - Red applied directly to face.



TOP



FRONT

SIDE

BACK

QTY: 1

PROJECT MANAGER: Phillip Henry

DATE	VERSION	DSR
04.26.2022	1	BC
-	-	-
-	-	-
-	-	-
-	-	-
-	-	-
-	-	-

FILEPATH: \\SBServer\Z\Jobs\Signature Clients\Piedmont\Piedmont 2021\Eastside\Main Campus\Phase 2B - Ground Signs\Proof

FONTS: Neo Sans

DESIGN POLICY: Please check the proof for accuracy. Upon project & design approval, the customer releases The Sign Brothers, LLC from any errors appearing on the art that may be discovered after production or installation. All custom designs are property of The Sign Brothers, LLC and may not be duplicated without express written permission. The Sign Brothers, LLC hereby assert intellectual property rights for the designs contained herein. Please contact your project manager or design department with any questions.



EXISTING FRONT



EXISTING BACK

**CODE VIOLATIONS:**

- 207-6.4.B.14.a (100 ft distance from entrance)
- 207-6.4.B.14.b (Max sign area 16 sf)
- 207-6.4.B.14.d (One per intersection)
- 207-6.6.A (10ft setback from curb)

SECONDARY DIRECTIONAL

SCALE 1" = 1'



**the SIGN BROS.**  
Professional Grade Sign Company  
195 Ben Burton Circle Bogart, GA 30622  
1-833-SIGN-BROS | thesignbros.com

**Piedmont Eastside**  
1700 Medical Way, Snellville, GA 30078

**SECONDARY DIRECTIONALS**

All DOT Signs will be .080 aluminum with Engineer Grade Reflective mounted flush to face.

All directional text to be Cut vinyl Oracal 070 - Black, Oracal 031 - Red applied directly to face.



TOP



FRONT

SIDE

BACK

QTY: 1

PROJECT MANAGER: Phillip Henry

DATE	VERSION	DSR
04.26.2022	1	BC
-	-	-
-	-	-
-	-	-
-	-	-
-	-	-
-	-	-

FILEPATH: \\SBServer\Z\Jobs\Signature Clients\Piedmont\Piedmont 2021\Eastside\Main Campus\Phase 2B - Ground Signs\Proof

FONTS: Neo Sans

DESIGN POLICY: Please check the proof for accuracy. Upon project & design approval, the customer releases The Sign Brothers, LLC from any errors appearing on the art that may be discovered after production or installation. All custom designs are property of The Sign Brothers, LLC and may not be duplicated without express written permission. The Sign Brothers, LLC hereby assert intellectual property rights for the designs contained herein. Please contact your project manager or design department with any questions.



EXISTING FRONT



EXISTING BACK

**CODE VIOLATIONS:**

- 207-6.4.B.14.a (100 ft distance from entrance)
- 207-6.4.B.14.b (Max sign area 16 sf)
- 207-6.4.B.14.d (One per intersection)
- 207-6.6.A (10ft setback from curb)

SECONDARY DIRECTIONAL

SCALE 1" = 1'



**Piedmont Eastside**  
1700 Medical Way, Snellville, GA 30078

SECONDARY DIRECTIONALS

All DOT Signs will be .080 aluminum with Engineer Grade Reflective mounted flush to face.

All directional text to be Cut vinyl Oracal 070 - Black, Oracal 031 - Red applied directly to face.



TOP



FRONT

SIDE

BACK

**QTY: 1**

PROJECT MANAGER: Phillip Henry

DATE	VERSION	DSR
04.26.2022	1	BC
-	-	-
-	-	-
-	-	-
-	-	-
-	-	-
-	-	-

FILEPATH: \\SBServer\Z\Jobs\Signature Clients\Piedmont\Piedmont 2021\Eastside\Main Campus\Phase 2B - Ground Signs\Proof

FONTS: Neo Sans

DESIGN POLICY: Please check the proof for accuracy. Upon project & design approval, the customer releases The Sign Brothers, LLC from any errors appearing on the art that may be discovered after production or installation. All custom designs are property of The Sign Brothers, LLC and may not be duplicated without express written permission. The Sign Brothers, LLC hereby assert intellectual property rights for the designs contained herein. Please contact your project manager or design department with any questions.



EXISTING FRONT



EXISTING BACK

**CODE VIOLATIONS:**

- 207-6.4.B.14.a (100 ft distance from entrance)
- 207-6.4.B.14.b (Max sign area 16 sf)
- 207-6.4.B.14.d (One per intersection)
- 207-6.6.A (10ft setback from curb)

SECONDARY DIRECTIONAL

SCALE 1" = 1'



**the SIGN BROS.**  
Professional Grade Sign Company  
195 Ben Burton Circle Bogart, GA 30622  
1-833-SIGN-BROS | thesignbros.com

**Piedmont Eastside**  
1700 Medical Way, Snellville, GA 30078

**SECONDARY DIRECTIONALS**

All DOT Signs will be .080 aluminum with Engineer Grade Reflective mounted flush to face.

All directional text to be Cut vinyl Oracal 070 - Black, Oracal 031 - Red applied directly to face.



TOP



FRONT

SIDE

BACK

**QTY: 1**

**PROJECT MANAGER: Phillip Henry**

DATE	VERSION	DSR
04.26.2022	1	BC
-	-	-
-	-	-
-	-	-
-	-	-
-	-	-
-	-	-

FILEPATH: \\SBServer\Z\Jobs\Signature Clients\Piedmont\Piedmont 2021\Eastside\Main Campus\Phase 2B - Ground Signs\Proof

FONTS: Neo Sans

DESIGN POLICY: Please check the proof for accuracy. Upon project & design approval, the customer releases The Sign Brothers, LLC from any errors appearing on the art that may be discovered after production or installation. All custom designs are property of The Sign Brothers, LLC and may not be duplicated without express written permission. The Sign Brothers, LLC hereby assert intellectual property rights for the designs contained herein. Please contact your project manager or design department with any questions.



EXISTING FRONT



EXISTING BACK

**CODE VIOLATIONS:**

- 207-6.4.B.14.a (100 ft distance from entrance)
- 207-6.4.B.14.b (Max sign area 16 sf)
- 207-6.4.B.14.d (One per intersection)
- 207-6.6.A (10ft setback from curb)

SECONDARY DIRECTIONAL

SCALE 1" = 1'

13

**Piedmont Eastside**  
1700 Medical Way, Snellville, GA 30078

SECONDARY DIRECTIONALS

All DOT Signs will be .080 aluminum with Engineer Grade Reflective mounted flush to face.

All directional text to be Cut vinyl Oracal 070 - Black, Oracal 031 - Red applied directly to face.



TOP



FRONT

SIDE

BACK

QTY: 1

PROJECT MANAGER: Phillip Henry

DATE	VERSION	DSR
04.26.2022	1	BC
-	-	-
-	-	-
-	-	-
-	-	-
-	-	-
-	-	-
-	-	-

FILEPATH: \\SBServer\Z\Jobs\Signature Clients\Piedmont\Piedmont 2021\Eastside\Main Campus\Phase 2B - Ground Signs\Proof

FONTS: Neo Sans

DESIGN POLICY: Please check the proof for accuracy. Upon project & design approval, the customer releases The Sign Brothers, LLC from any errors appearing on the art that may be discovered after production or installation. All custom designs are property of The Sign Brothers, LLC and may not be duplicated without express written permission. The Sign Brothers, LLC hereby assert intellectual property rights for the designs contained herein. Please contact your project manager or design department with any questions.



EXISTING FRONT



EXISTING BACK

**CODE VIOLATIONS:**

- 207-6.4.B.14.a (100 ft distance from entrance)
- 207-6.4.B.14.b (Max sign area 16 sf)
- 207-6.4.B.14.d (One per intersection)
- 207-6.6.A (10ft setback from curb)

SECONDARY DIRECTIONAL

SCALE 1" = 1'

14



**Piedmont Eastside**  
1700 Medical Way, Snellville, GA 30078

SECONDARY DIRECTIONALS

All DOT Signs will be .080 aluminum with Engineer Grade Reflective mounted flush to face.

All directional text to be Cut vinyl Oracal 070 - Black, Oracal 031 - Red applied directly to face.



TOP



FRONT

SIDE

BACK

QTY: 1

PROJECT MANAGER: Phillip Henry

DATE	VERSION	DSR
04.26.2022	1	BC
-	-	-
-	-	-
-	-	-
-	-	-
-	-	-
-	-	-

FILEPATH: \\SBServer\Z\Jobs\Signature Clients\Piedmont\Piedmont 2021\Eastside\Main Campus\Phase 2B - Ground Signs\Proof

FONTS: Neo Sans

DESIGN POLICY: Please check the proof for accuracy. Upon project & design approval, the customer releases The Sign Brothers, LLC from any errors appearing on the art that may be discovered after production or installation. All custom designs are property of The Sign Brothers, LLC and may not be duplicated without express written permission. The Sign Brothers, LLC hereby assert intellectual property rights for the designs contained herein. Please contact your project manager or design department with any questions.



EXISTING FRONT



EXISTING BACK

**CODE VIOLATIONS:**

- 207-6.4.B.14.a (100 ft distance from entrance)
- 207-6.4.B.14.b (Max sign area 16 sf)
- 207-6.4.B.14.d (One per intersection)
- 207-6.6.A (10ft setback from curb)

SECONDARY DIRECTIONAL

SCALE 1" = 1'

15

**Piedmont Eastside**  
1700 Medical Way, Snellville, GA 30078

**SECONDARY DIRECTIONALS**

All DOT Signs will be .080 aluminum with Engineer Grade Reflective mounted flush to face.

All directional text to be Cut vinyl Oracal 070 - Black, Oracal 031 - Red applied directly to face.



TOP



FRONT

SIDE

BACK

QTY: 1

PROJECT MANAGER: Phillip Henry

DATE	VERSION	DSR
04.26.2022	1	BC
-	-	-
-	-	-
-	-	-
-	-	-
-	-	-
-	-	-

FILEPATH: \\SBServer\Z\Jobs\Signature Clients\Piedmont\Piedmont 2021\Eastside\Main Campus\Phase 2B - Ground Signs\Proof

FONTS: Neo Sans

DESIGN POLICY: Please check the proof for accuracy. Upon project & design approval, the customer releases The Sign Brothers, LLC from any errors appearing on the art that may be discovered after production or installation. All custom designs are property of The Sign Brothers, LLC and may not be duplicated without express written permission. The Sign Brothers, LLC hereby assert intellectual property rights for the designs contained herein. Please contact your project manager or design department with any questions.



EXISTING FRONT



EXISTING BACK

**CODE VIOLATIONS:**

- 207-6.4.B.14.a (100 ft distance from entrance)
- 207-6.4.B.14.b (Max sign area 16 sf)
- 207-6.4.B.14.d (One per intersection)
- 207-6.6.A (10ft setback from curb)

SECONDARY DIRECTIONAL

SCALE 1" = 1'

**Piedmont Eastside**  
1700 Medical Way, Snellville, GA 30078

SECONDARY DIRECTIONALS

All DOT Signs will be .080 aluminum with Engineer Grade Reflective mounted flush to face.

All directional text to be Cut vinyl Oracal 070 - Black, Oracal 031 - Red applied directly to face.



TOP



FRONT

SIDE

BACK

QTY: 1

PROJECT MANAGER: Phillip Henry

DATE	VERSION	DSR
04.26.2022	1	BC
-	-	-
-	-	-
-	-	-
-	-	-
-	-	-
-	-	-

FILEPATH: \\SBServer\Z\Jobs\Signature Clients\Piedmont\Piedmont 2021\Eastside\Main Campus\Phase 2B - Ground Signs\Proof

FONTS: Neo Sans

DESIGN POLICY: Please check the proof for accuracy. Upon project & design approval, the customer releases The Sign Brothers, LLC from any errors appearing on the art that may be discovered after production or installation. All custom designs are property of The Sign Brothers, LLC and may not be duplicated without express written permission. The Sign Brothers, LLC hereby assert intellectual property rights for the designs contained herein. Please contact your project manager or design department with any questions.



EXISTING FRONT



EXISTING BACK

**CODE VIOLATIONS:**

- 207-6.4.B.14.a (100 ft distance from entrance)
- 207-6.4.B.14.b (Max sign area 16 sf)
- 207-6.4.B.14.d (One per intersection)
- 207-6.6.A (10ft setback from curb)

SECONDARY DIRECTIONAL

SCALE 1" = 1'



**the SIGN BROS.**  
Professional Grade Sign Company  
195 Ben Burton Circle Bogart, GA 30622  
1-833-SIGN-BROS | thesignbros.com

**Piedmont Eastside**  
1700 Medical Way, Snellville, GA 30078

**SECONDARY DIRECTIONALS**

All DOT Signs will be .080 aluminum with Engineer Grade Reflective mounted flush to face.

All directional text to be Cut vinyl Oracal 070 - Black, Oracal 031 - Red applied directly to face.



TOP



FRONT

SIDE

BACK

**QTY: 1**

**PROJECT MANAGER: Phillip Henry**

DATE	VERSION	DSR
04.26.2022	1	BC
-	-	-
-	-	-
-	-	-
-	-	-
-	-	-
-	-	-

FILEPATH: \\SBServer\Z\Jobs\Signature Clients\Piedmont\Piedmont 2021\Eastside\Main Campus\Phase 2B - Ground Signs\Proof

FONTS: Neo Sans

DESIGN POLICY: Please check the proof for accuracy. Upon project & design approval, the customer releases The Sign Brothers, LLC from any errors appearing on the art that may be discovered after production or installation. All custom designs are property of The Sign Brothers, LLC and may not be duplicated without express written permission. The Sign Brothers, LLC hereby assert intellectual property rights for the designs contained herein. Please contact your project manager or design department with any questions.



EXISTING FRONT



EXISTING BACK

**CODE VIOLATIONS:**

- 207-6.4.B.14.a (100 ft distance from entrance)
- 207-6.4.B.14.b (Max sign area 16 sf)
- 207-6.4.B.14.d (One per intersection)
- 207-6.6.A (10ft setback from curb)

SECONDARY DIRECTIONAL

SCALE 1" = 1'

18

**Piedmont Eastside**  
1700 Medical Way, Snellville, GA 30078



**SECONDARY DIRECTIONALS**

All DOT Signs will be .080 aluminum with Engineer Grade Reflective mounted flush to face.

All directional text to be Cut vinyl Oracal 070 - Black, Oracal 031 - Red applied directly to face.



TOP

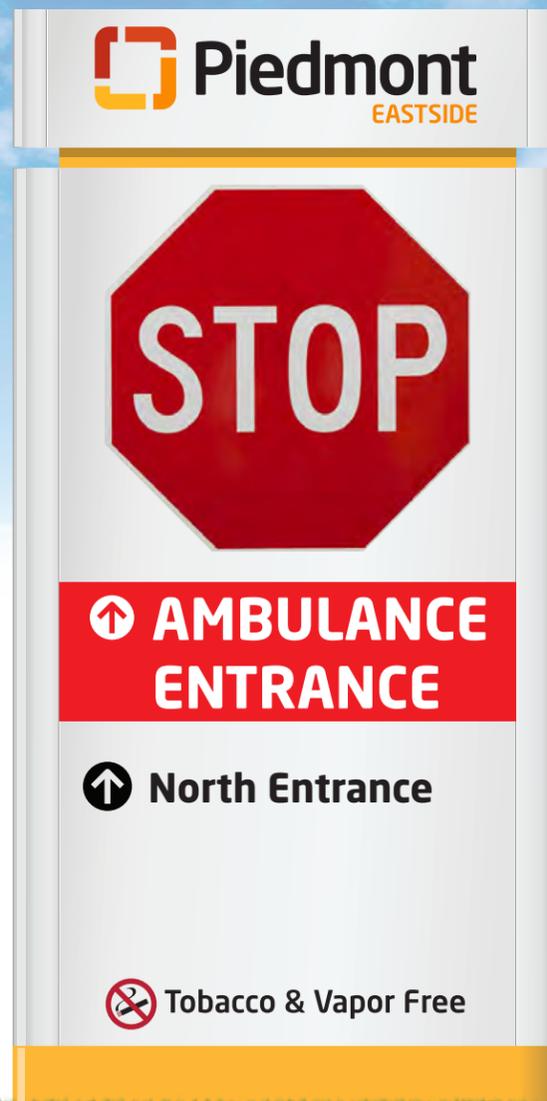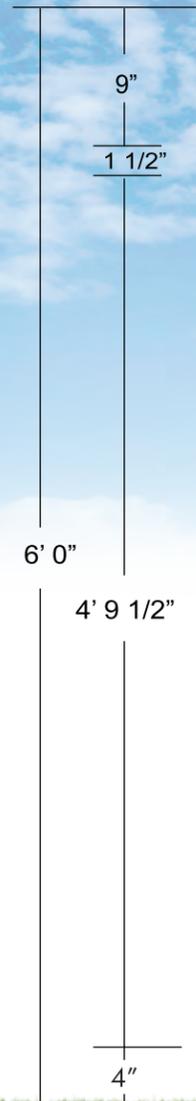

FRONT



SIDE



BACK

**QTY: 1**

**PROJECT MANAGER: Phillip Henry**

DATE	VERSION	DSR
04.26.2022	1	BC
-	-	-
-	-	-
-	-	-
-	-	-
-	-	-
-	-	-

FILEPATH: \\SBServer\Z\Jobs\Signature Clients\Piedmont\Piedmont 2021\Eastside\Main Campus\Phase 2B - Ground Signs\Proof

FONTS: Neo Sans

DESIGN POLICY: Please check the proof for accuracy. Upon project & design approval, the customer releases The Sign Brothers, LLC from any errors appearing on the art that may be discovered after production or installation. All custom designs are property of The Sign Brothers, LLC and may not be duplicated without express written permission. The Sign Brothers, LLC hereby assert intellectual property rights for the designs contained herein. Please contact your project manager or design department with any questions.



EXISTING FRONT



EXISTING BACK

**CODE VIOLATIONS:**

- 207-6.4.B.14.a (100 ft distance from entrance)
- 207-6.4.B.14.b (Max sign area 16 sf)
- 207-6.4.B.14.d (One per intersection)
- 207-6.6.A (10ft setback from curb)

SECONDARY DIRECTIONAL

SCALE 1" = 1'

19

**Piedmont Eastside**  
1700 Medical Way, Snellville, GA 30078

SECONDARY DIRECTIONALS

All DOT Signs will be .080 aluminum with Engineer Grade Reflective mounted flush to face.

All directional text to be Cut vinyl Oracal 070 - Black, Oracal 031 - Red applied directly to face.



TOP



FRONT

SIDE

BACK

QTY: 1

PROJECT MANAGER: Phillip Henry

DATE	VERSION	DSR
04.26.2022	1	BC
-	-	-
-	-	-
-	-	-
-	-	-
-	-	-
-	-	-
-	-	-

FILEPATH: \\SBServer\Z\Jobs\Signature Clients\Piedmont\Piedmont 2021\Eastside\Main Campus\Phase 2B - Ground Signs\Proof

FONTS: Neo Sans

DESIGN POLICY: Please check the proof for accuracy. Upon project & design approval, the customer releases The Sign Brothers, LLC from any errors appearing on the art that may be discovered after production or installation. All custom designs are property of The Sign Brothers, LLC and may not be duplicated without express written permission. The Sign Brothers, LLC hereby assert intellectual property rights for the designs contained herein. Please contact your project manager or design department with any questions.



EXISTING FRONT



EXISTING BACK

**CODE VIOLATIONS:**

- 207-6.4.B.14.a (100 ft distance from entrance)
- 207-6.4.B.14.b (Max sign area 16 sf)
- 207-6.4.B.14.d (One per intersection)
- 207-6.6.A (10ft setback from curb)

SECONDARY DIRECTIONAL

SCALE 1" = 1'



**the SIGN BROS.**  
Professional Grade Sign Company  
195 Ben Burton Circle Bogart, GA 30622  
1-833-SIGN-BROS | thesignbros.com

**Piedmont Eastside**  
1700 Medical Way, Snellville, GA 30078

**SECONDARY DIRECTIONALS**

All DOT Signs will be .080 aluminum with Engineer Grade Reflective mounted flush to face.

All directional text to be Cut vinyl Oracal 070 - Black, Oracal 031 - Red applied directly to face.



TOP



FRONT

SIDE

BACK

**QTY: 1**

**PROJECT MANAGER: Phillip Henry**

DATE	VERSION	DSR
04.26.2022	1	BC
-	-	-
-	-	-
-	-	-
-	-	-
-	-	-
-	-	-
-	-	-

FILEPATH: \\SBServer\Z\Jobs\Signature Clients\Piedmont\Piedmont 2021\Eastside\Main Campus\Phase 2B - Ground Signs\Proof

FONTS: Neo Sans

DESIGN POLICY: Please check the proof for accuracy. Upon project & design approval, the customer releases The Sign Brothers, LLC from any errors appearing on the art that may be discovered after production or installation. All custom designs are property of The Sign Brothers, LLC and may not be duplicated without express written permission. The Sign Brothers, LLC hereby assert intellectual property rights for the designs contained herein. Please contact your project manager or design department with any questions.



EXISTING FRONT



EXISTING BACK

**CODE VIOLATIONS:**

- 207-6.4.B.14.a (100 ft distance from entrance)
- 207-6.4.B.14.b (Max sign area 16 sf)
- 207-6.4.B.14.d (One per intersection)
- 207-6.6.A (10ft setback from curb)

SECONDARY DIRECTIONAL

SCALE 1" = 1'

21



**Piedmont Eastside**  
1700 Medical Way, Snellville, GA 30078

SECONDARY DIRECTIONALS

All DOT Signs will be .080 aluminum with Engineer Grade Reflective mounted flush to face.

All directional text to be Cut vinyl Oracal 070 - Black, Oracal 031 - Red applied directly to face.



TOP



FRONT

SIDE

BACK

QTY: 1

PROJECT MANAGER: Phillip Henry

DATE	VERSION	DSR
04.26.2022	1	BC
-	-	-
-	-	-
-	-	-
-	-	-
-	-	-
-	-	-

FILEPATH: \\SBServer\Z\Jobs\Signature Clients\Piedmont\Piedmont 2021\Eastside\Main Campus\Phase 2B - Ground Signs\Proof

FONTS: Neo Sans

DESIGN POLICY: Please check the proof for accuracy. Upon project & design approval, the customer releases The Sign Brothers, LLC from any errors appearing on the art that may be discovered after production or installation. All custom designs are property of The Sign Brothers, LLC and may not be duplicated without express written permission. The Sign Brothers, LLC hereby assert intellectual property rights for the designs contained herein. Please contact your project manager or design department with any questions.