
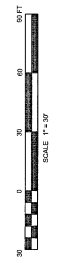


BOUNDARY & TOPOGRAPHIC SURVEY
 FOR
CLARK PATTERSON LEE
(SNELLVILLE TOWNE CENTER)
 LOCATED IN
 LAND LOT 28 & 39 5TH DISTRICT
 CITY OF SNELLVILLE, GWINNETT COUNTY, GEORGIA

SHEET NO.
3/5
 DRAWING FILE NO.

TerraMark
 PROFESSIONAL LAND SURVEYING
 1308 BIRCH RIDGE ROAD
 ATLANTA, GEORGIA 30308
 PHONE NO. (770) 471-1807
 FAX NO. (770) 471-8582
 TERRAMARK SURVEYING, INC.
 GWINNETT COUNTY, GEORGIA


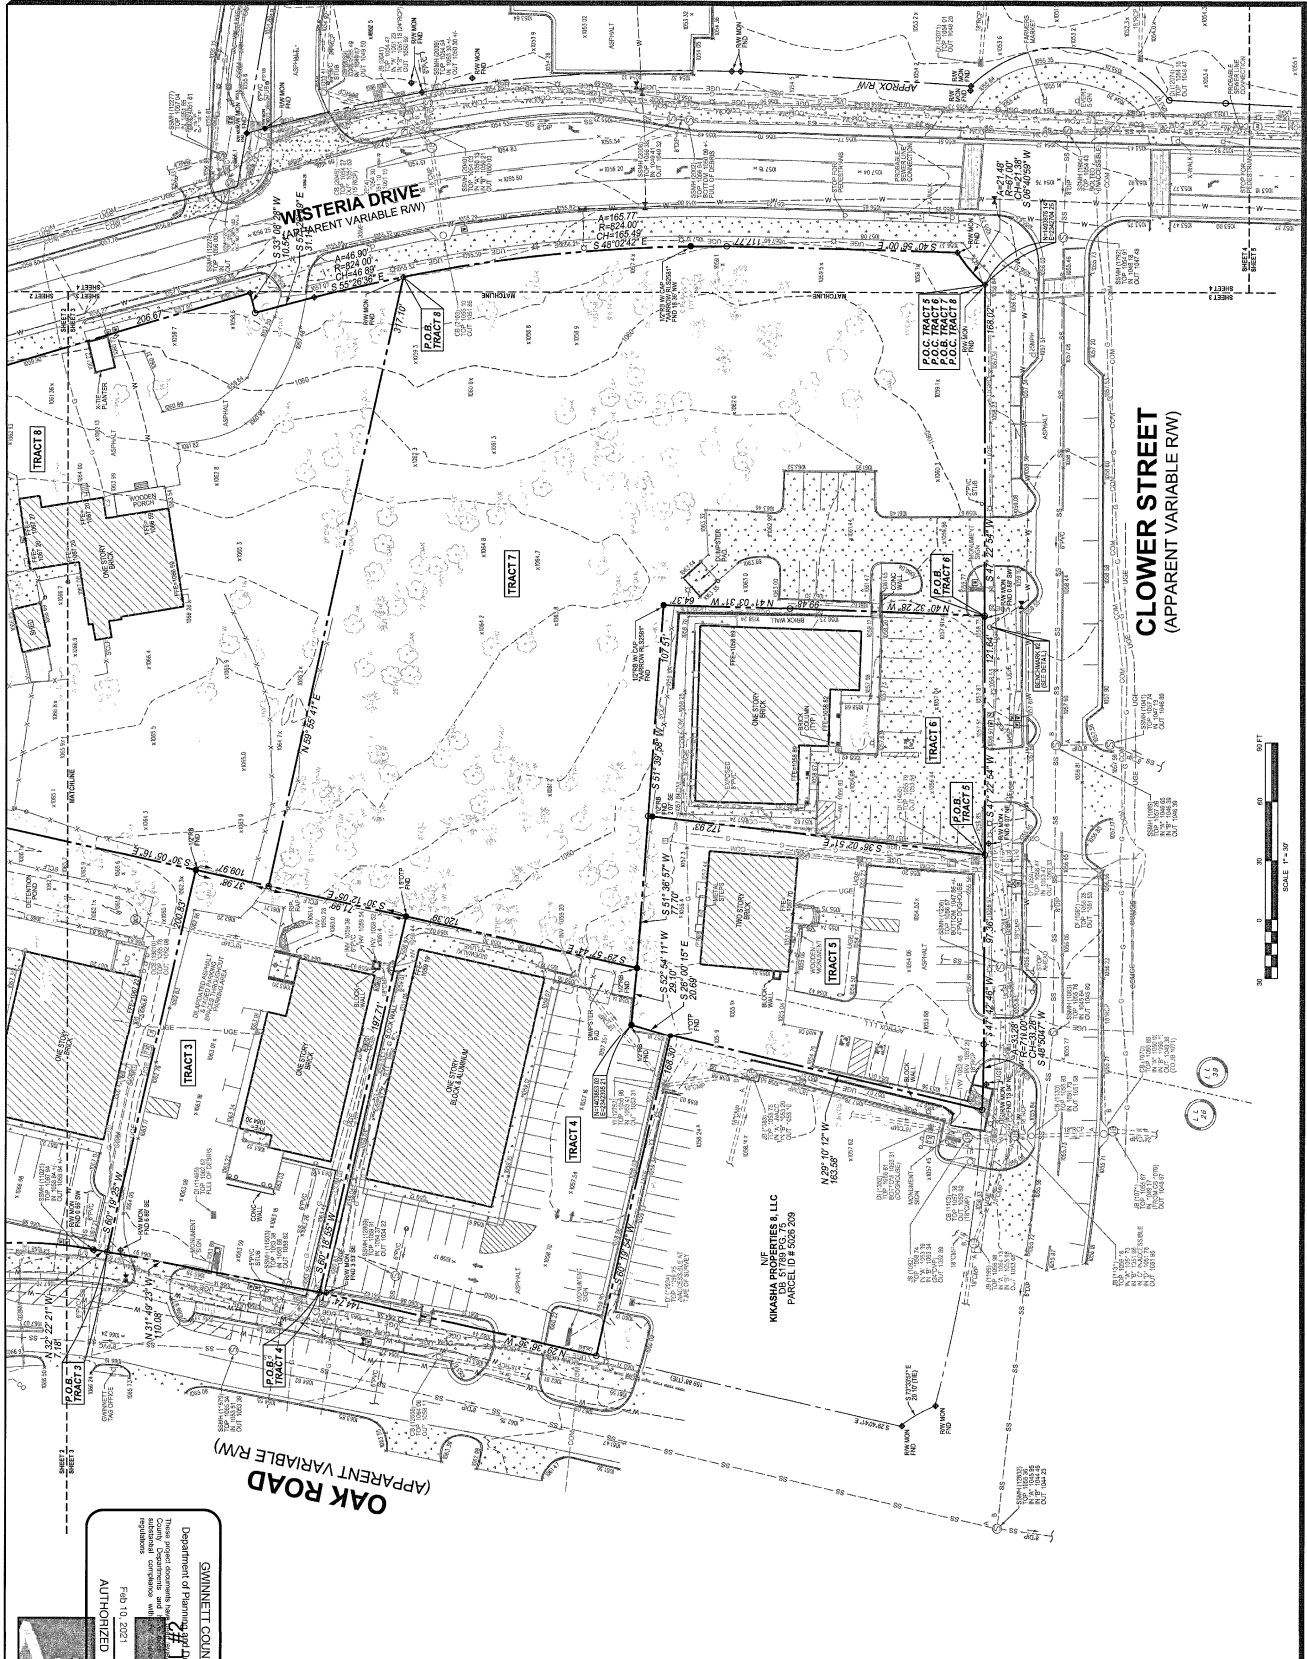

LEGEND


BENCHMARK DETAIL #1

Department of Planning
 GWINNETT COUNTY

 AUTHORIZED